

PART OF THE W 1/2 OF SEC. 7 T.6N., R.1W., & PT OF THE E 1/2 OF SEC 12 T.6N., R.2W. S.L.B. & M.

349

BUSINESS DEPOT OGDEN PLAT 8

IN OGDEN CITY

SCALE 1" = 200'

TAXING UNIT: 25


SEE BOOK 11 PAGE 23

SEE PAGE 33

SEE BOOK 11 PAGE 23

10' UTILITY & DRAINAGE EASEMENTS EACH
SIDE OF PROPERTY LINES AS INDICATED
BY DASHED LINES EXCEPT AS OTHERWISE
SHOWN.

FOR COMPLETE ENG DATA SEE
ORIGINAL DEDICATION PLAT IN
BOOK 58, PAGE 23 OF RECORDS.

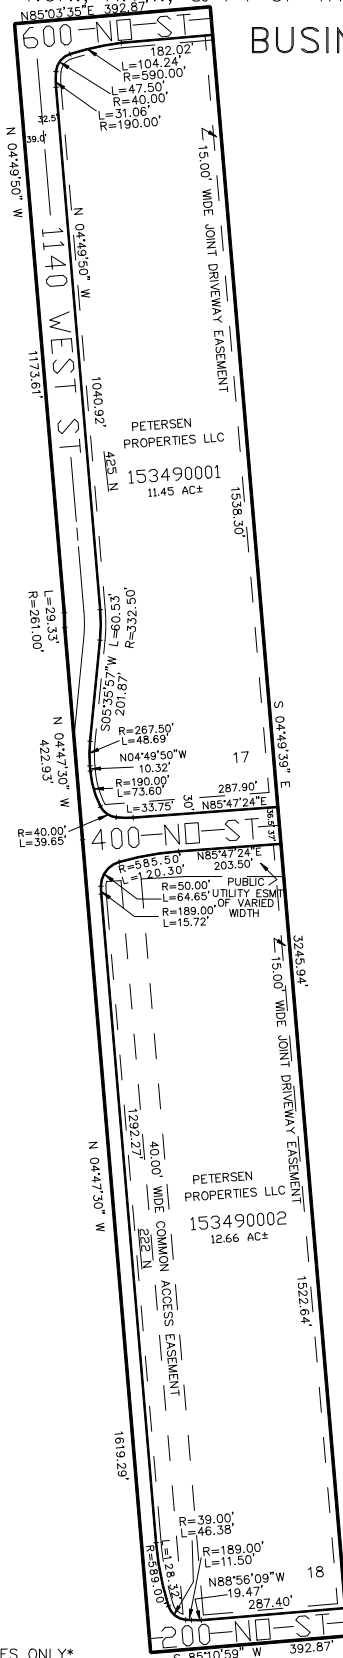

FOR TAX PURPOSES ONLY

SEE BOOK 12 PAGE 94

LK 09-03