

PART OF THE SW.1/4, OF SECTION 15, T.6N., R.2W., & NW. 1/4 OF SECTION 22 S.L.B. & M.

BOX F RANCH SUBDIVISION

IN WEBER COUNTY

TAXING UNIT: 53

SCALE 1" = 100'

SEE PAGE 43-3


SEE PAGE 43-3

SEE PAGE 43-3

SEE PAGE 60-4

SEE PAGE 60-4

SEE PAGE 60-4

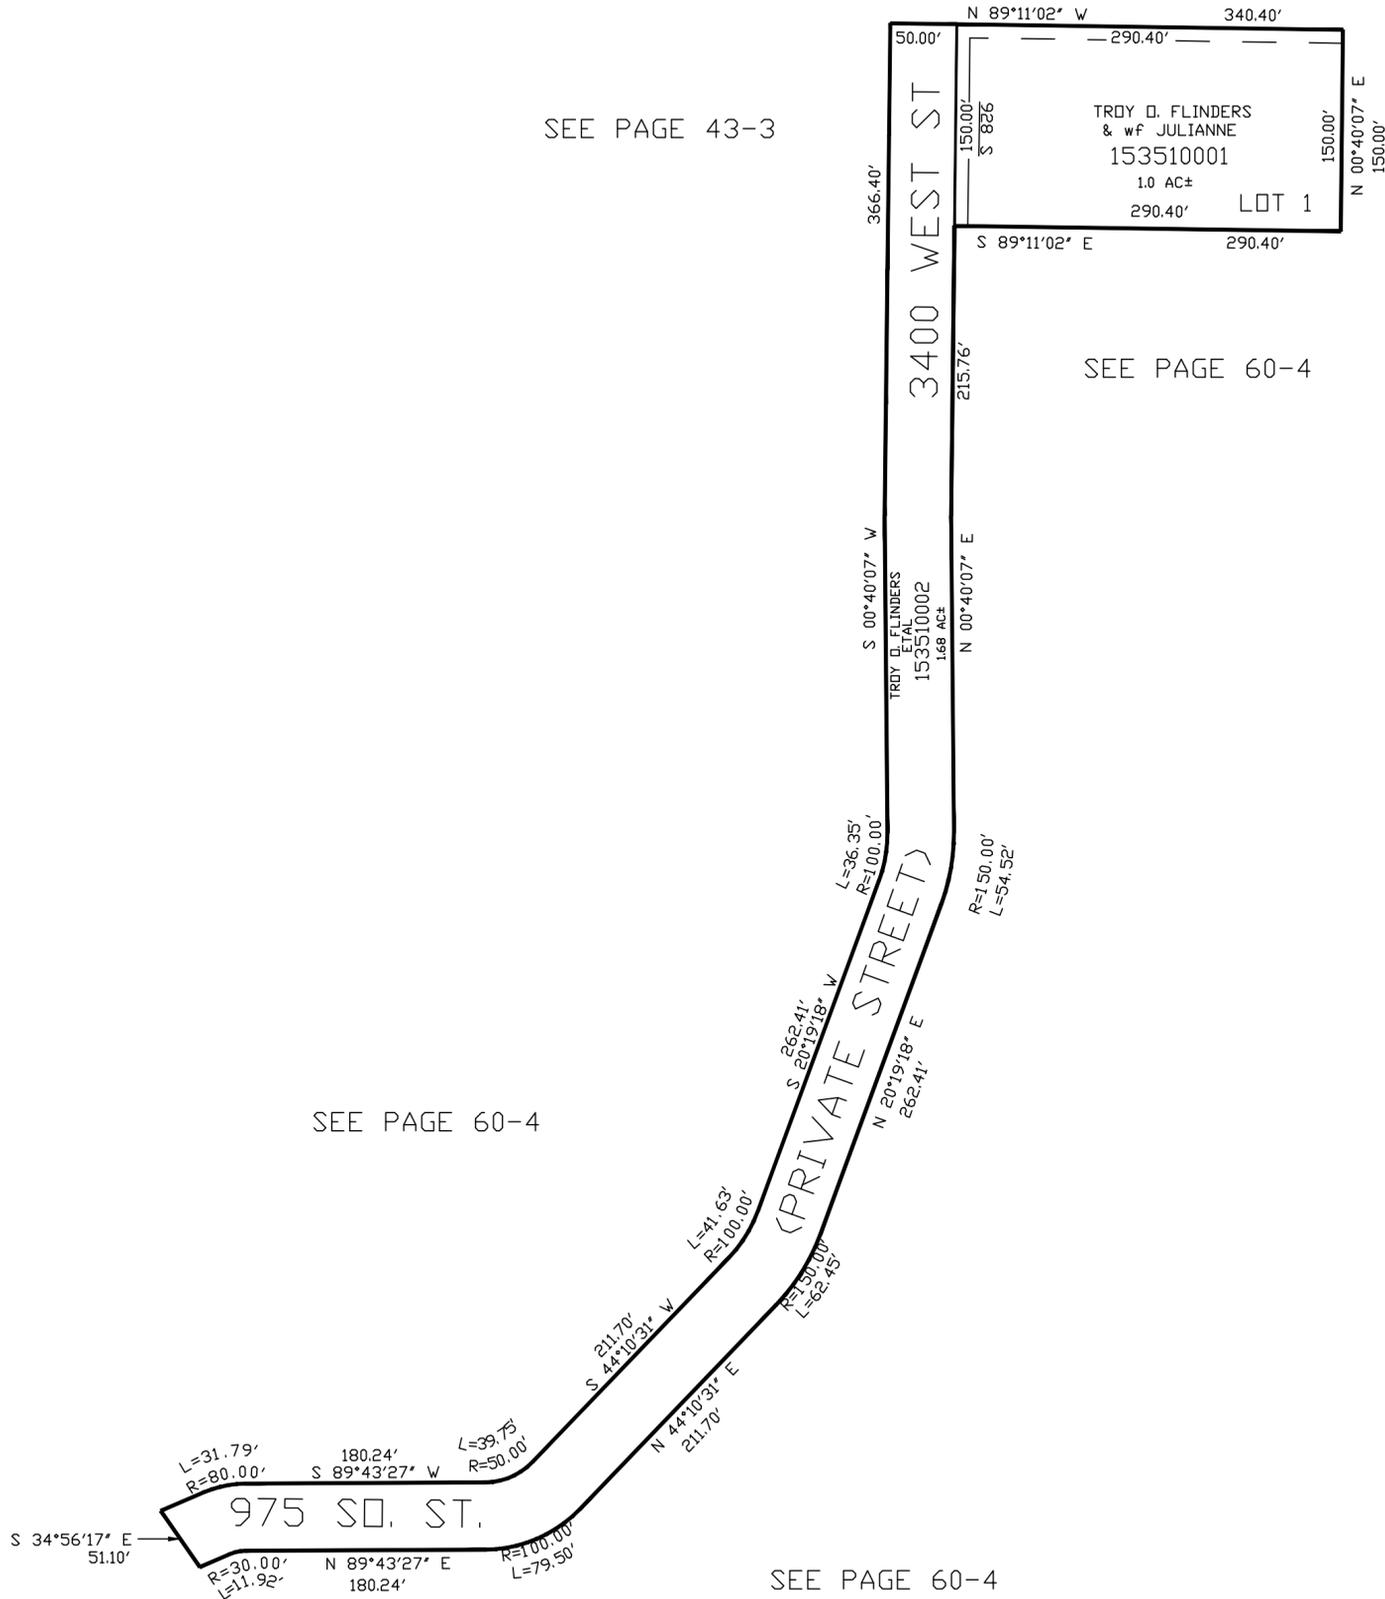

10' UTILITY & DRAINAGE EASEMENTS EACH SIDE OF PROPERTY LINES AS INDICATED BY DASHED LINES EXCEPT AS OTHERWISE SHOWN.

FOR COMPLETE ENG DATA SEE ORIGINAL DEDICATION PLAT IN BOOK 58, PAGE 35 OF RECORDS.