


PART OF THE SE.1/4, OF SECTION 6, T.6N., R.2W., S.L.B. & M.
DRAGON ESTATES SUBDIVISION

353

IN WEBER COUNTY
SCALE 1" = 30'

TAXING UNIT: 108

SEE PAGE 20

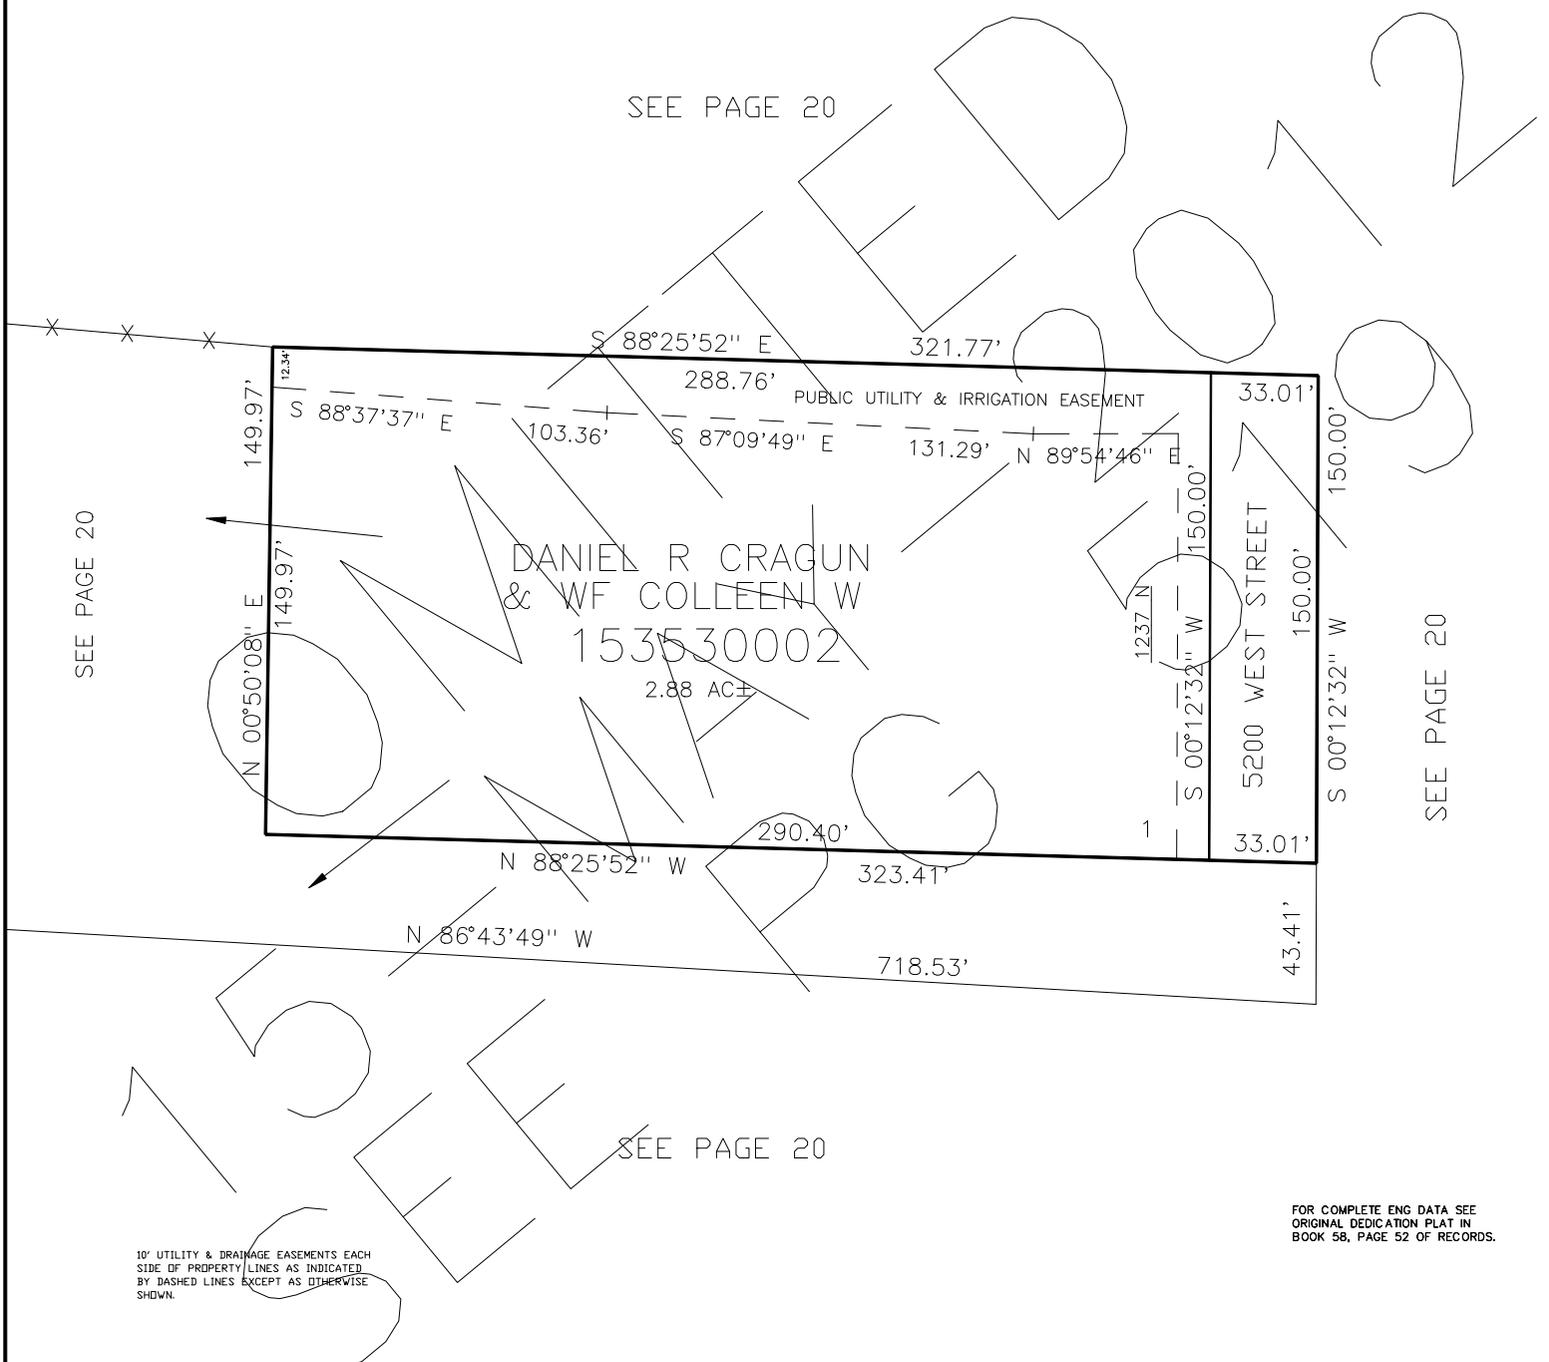

SEE PAGE 20

SEE PAGE 20

DANIEL R CRAGUN
& WF COLLEEN W
153530002
2.88 AC ±

5200 WEST STREET

10' UTILITY & DRAINAGE EASEMENTS EACH
SIDE OF PROPERTY LINES AS INDICATED
BY DASHED LINES EXCEPT AS OTHERWISE
SHOWN.

FOR COMPLETE ENG DATA SEE
ORIGINAL DEDICATION PLAT IN
BOOK 58, PAGE 52 OF RECORDS.