

PART OF THE SE.1/4, OF SECTION 1 & THE NE.1/4, OF SECTION 12, T.6N., R.2W., S.L.B. & M.
MOUNTAIN VIEW SUBDIVISION PHASE 9


356

IN FARR WEST CITY


TAXING UNIT: 145

SCALE 1" = 60'

SEE PAGE 1

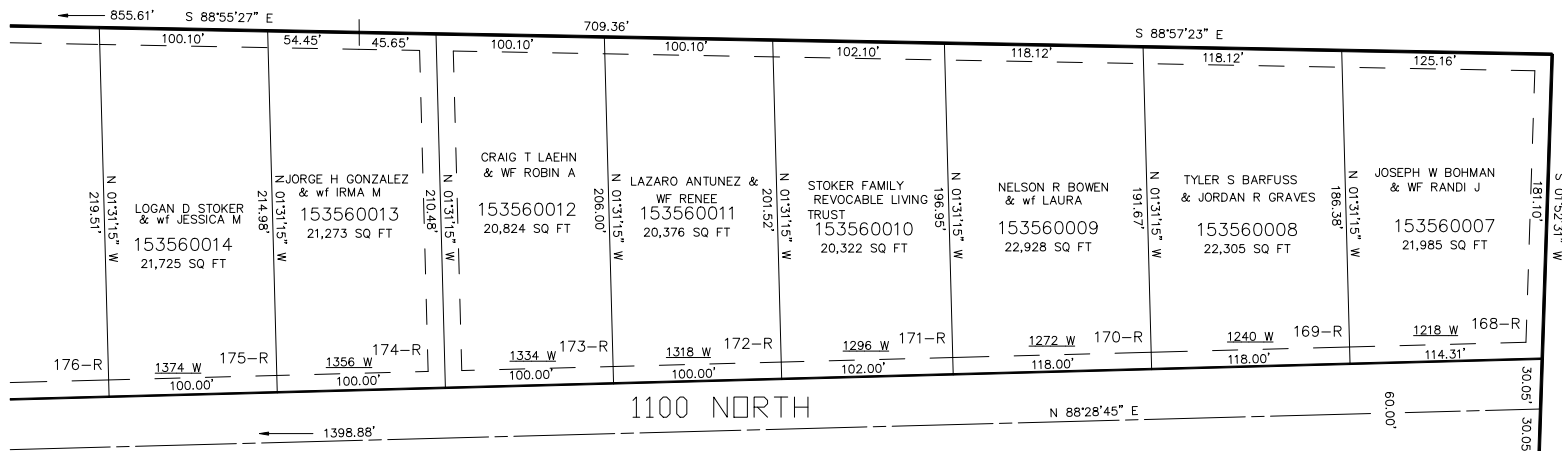

SEE PAGE 355

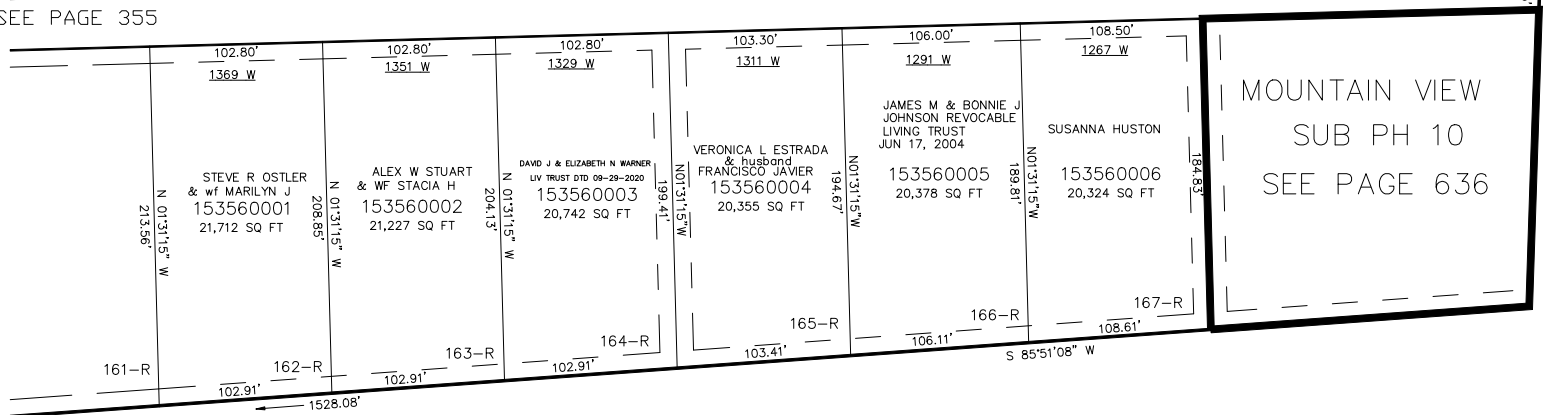

SEE PAGE 32

FOR COMPLETE ENG DATA SEE
 ORIGINAL DEDICATION PLAT IN
 BOOK 58, PAGE 57 OF RECORDS.

10' UTILITY & DRAINAGE EASEMENTS EACH
 SIDE OF PROPERTY LINES AS INDICATED
 BY DASHED LINES EXCEPT AS OTHERWISE
 SHOWN.