

PART OF THE W.1/2, OF SECTION 16, T.6N., R.2W., S.L.B. & M.
STRATFORD ESTATES SUBDIVISION

IN WEBER COUNTY

TAXING UNIT: 53

SCALE 1" = 80

SEE PAGE 46

SEE PAGE 47


SEE PAGE 47

SEE PAGE 272

SEE PAGE 46

SEE PAGE 46

SEE PAGE 46

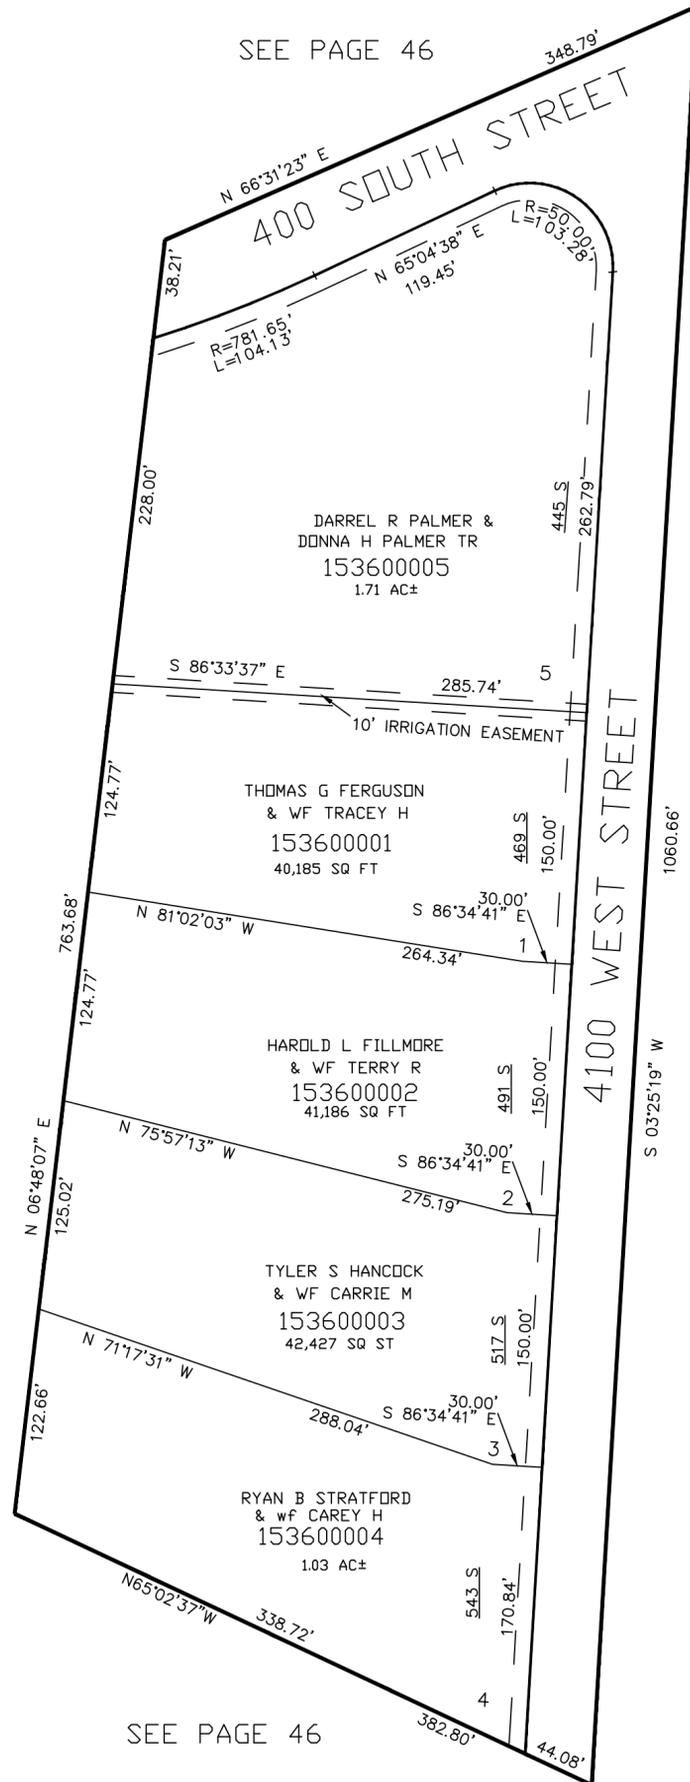

10' UTILITY & DRAINAGE EASEMENTS EACH SIDE OF PROPERTY LINES AS INDICATED BY DASHED LINES EXCEPT AS OTHERWISE SHOWN.

FOR COMPLETE ENG DATA SEE ORIGINAL DEDICATION PLAT IN BOOK 58, PAGE 80 OF RECORDS.