

PART OF THE NE.1/4, OF SECTION 5, T.6N., R.2W., S.L.B. & M.

REDDWOOD LANE SUBDIVISION

IN PLAIN CITY


SCALE 1" = 50

SEE PAGE 189

TAXING UNIT: 21

SEE PAGE 15

SEE PAGE 15

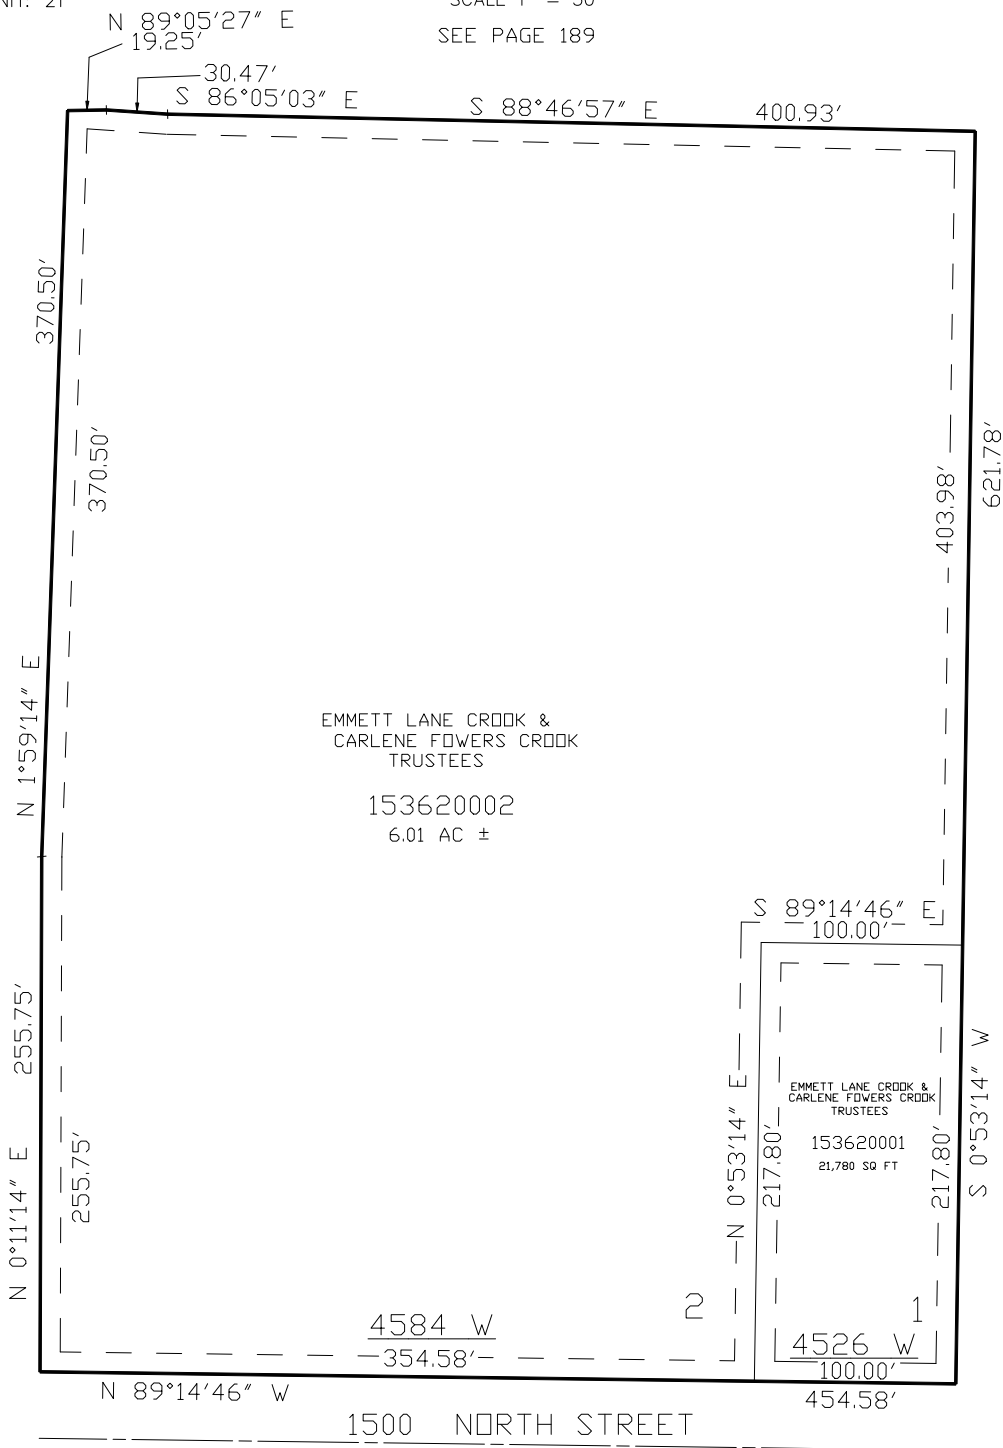

EMMETT LANE CROOK &
CARLENE FOWERS CROOK
TRUSTEES

153620002
6.01 AC ±

EMMETT LANE CROOK &
CARLENE FOWERS CROOK
TRUSTEES
153620001
21,780 SQ FT

SEE PAGE 16

10' UTILITY & DRAINAGE EASEMENTS EACH
SIDE OF PROPERTY LINES AS INDICATED
BY DASHED LINES EXCEPT AS OTHERWISE
SHOWN.

FOR COMPLETE ENG DATA SEE
ORIGINAL DEDICATION PLAT IN
BOOK 58, PAGE 870F RECORDS.

KBL 11-03