

PART OF THE NE.1/4, OF SECTION 5, T.6N., R.2W., S.L.B. & M.

REDDWOOD LANE SUBDIVISION

IN PLAIN CITY


SCALE 1" = 50

SEE PAGE 189

TAXING UNIT: 21

SEE PAGE 15

SEE PAGE 15

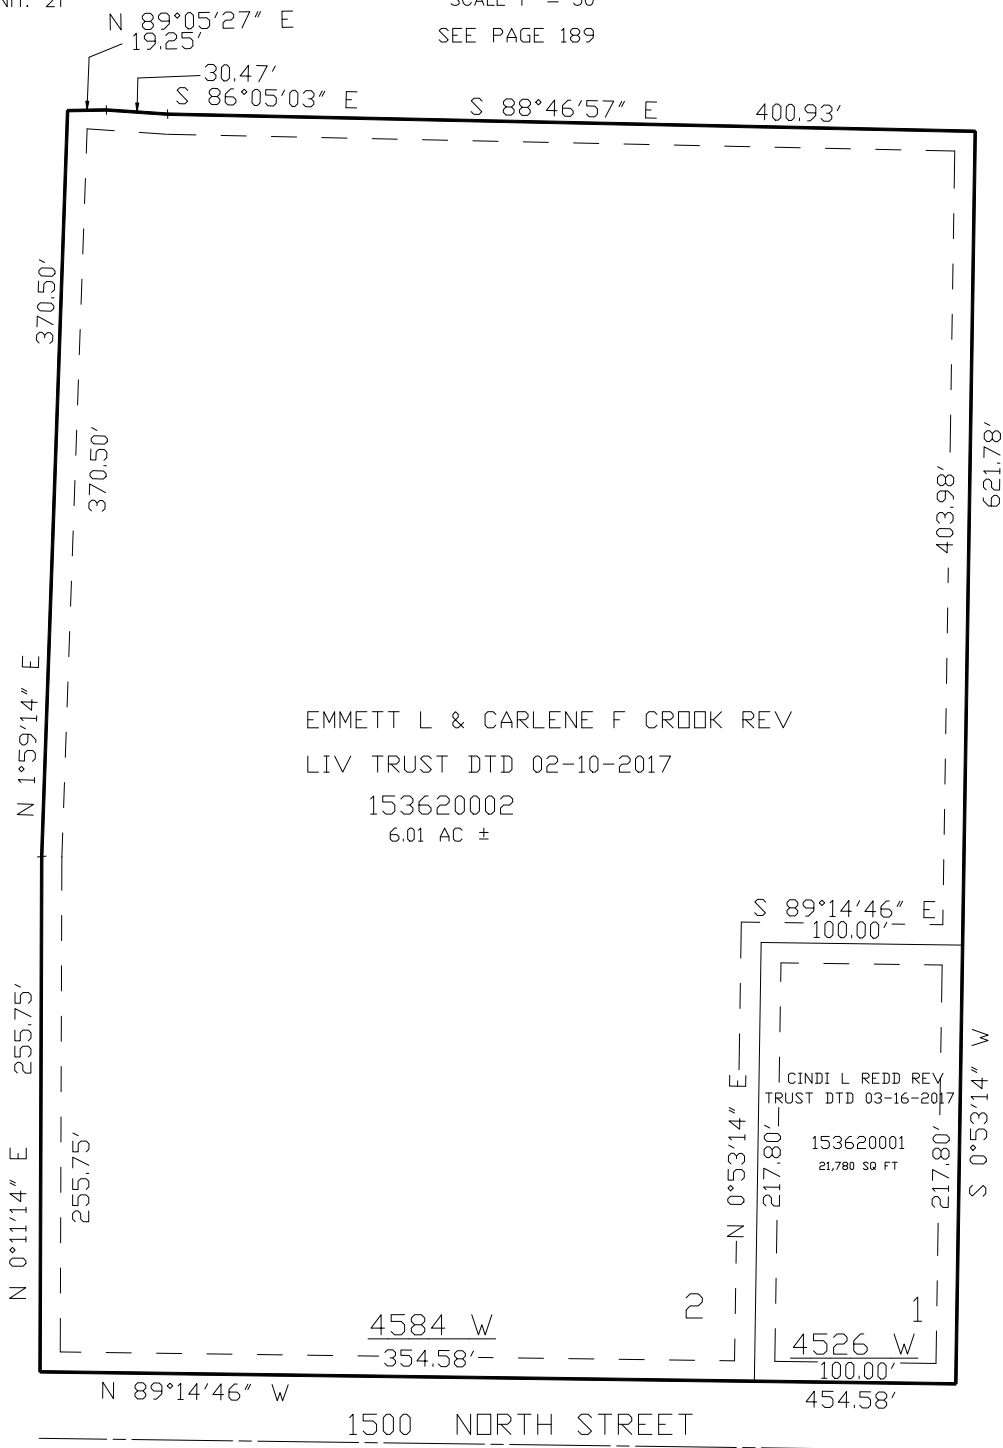

10' UTILITY & DRAINAGE EASEMENTS EACH
SIDE OF PROPERTY LINES AS INDICATED
BY DASHED LINES EXCEPT AS OTHERWISE
SHOWN.

SEE PAGE 16

FOR TAX PURPOSES ONLY

FOR COMPLETE ENG DATA SEE
ORIGINAL DEDICATION PLAT IN
BOOK 58, PAGE 87 OF RECORDS.

KBL 11-03