

PART OF THE NE.1/4, OF SECTION 5, T.6N., R.2W., S.L.B. & M.

# REDDWOOD LANE SUBDIVISION

IN PLAIN CITY


SCALE 1" = 50

SEE PAGE 189

TAXING UNIT: 21

SEE PAGE 15

SEE PAGE 15

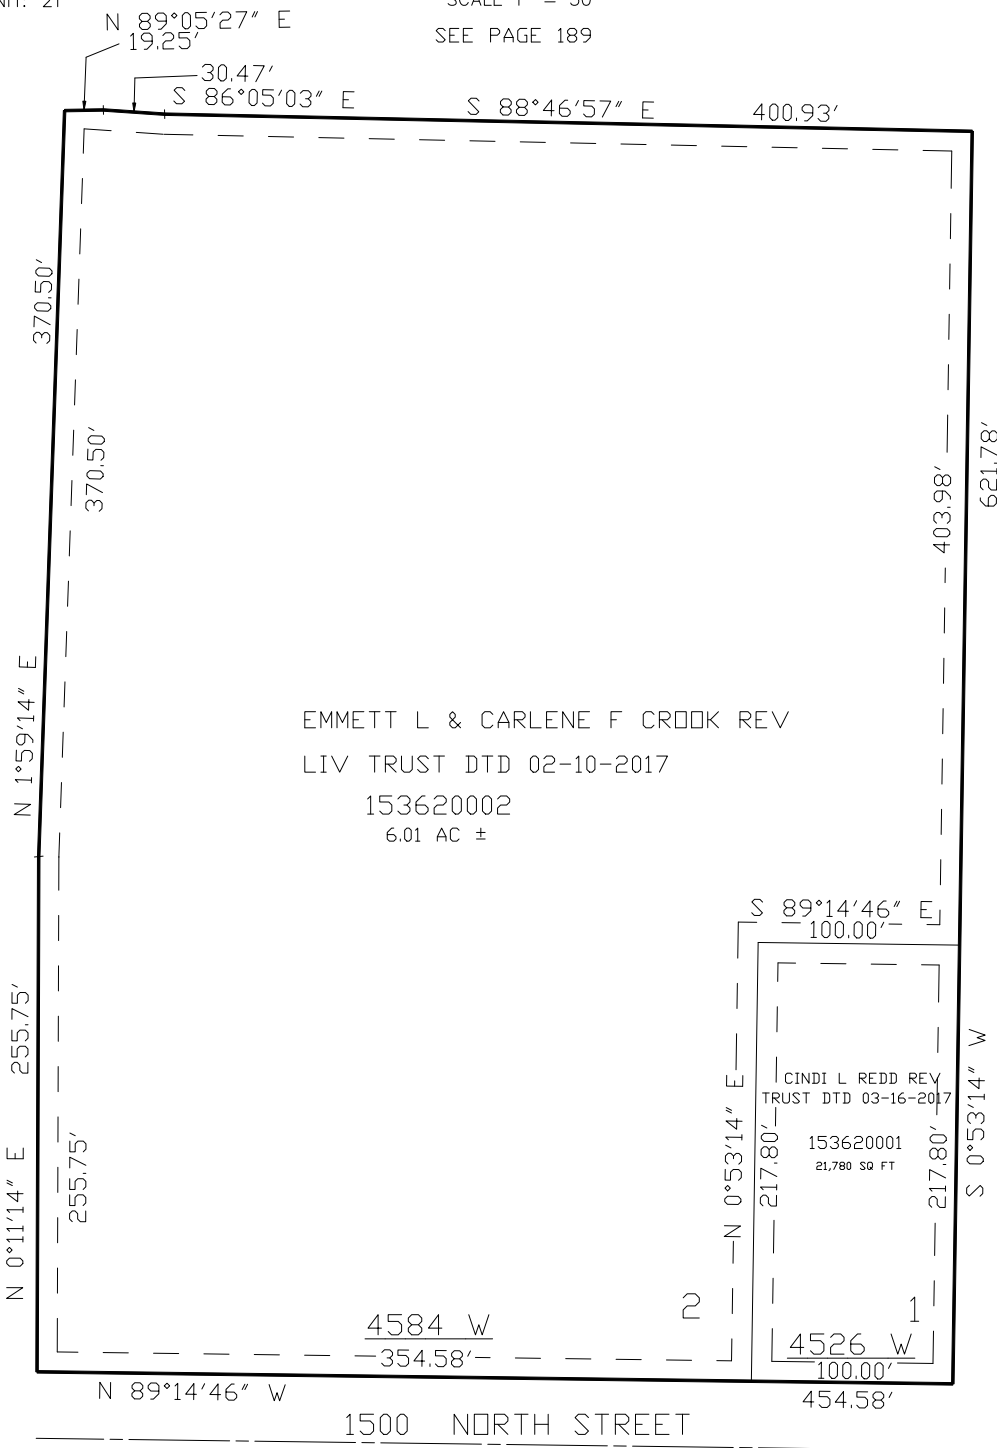

10' UTILITY & DRAINAGE EASEMENTS EACH  
SIDE OF PROPERTY LINES AS INDICATED  
BY DASHED LINES EXCEPT AS OTHERWISE  
SHOWN.

SEE PAGE 16

\*FOR TAX PURPOSES ONLY\*

FOR COMPLETE ENG DATA SEE  
ORIGINAL DEDICATION PLAT IN  
BOOK 58, PAGE 87 OF RECORDS.

KBL 11-03