


PART OF THE NE. 1/4, AND NW. 1/4, OF SECTION 34,
T6N., R.2W., S.L.B. & M.
WINDSOR FARMS SUBDIVISION PHASE 1

TAXING UNIT: 280 & 291

IN WEST HAVEN CITY

SEE PAGE 92-1 SCALE 1" = 60'

SEE PAGE 92

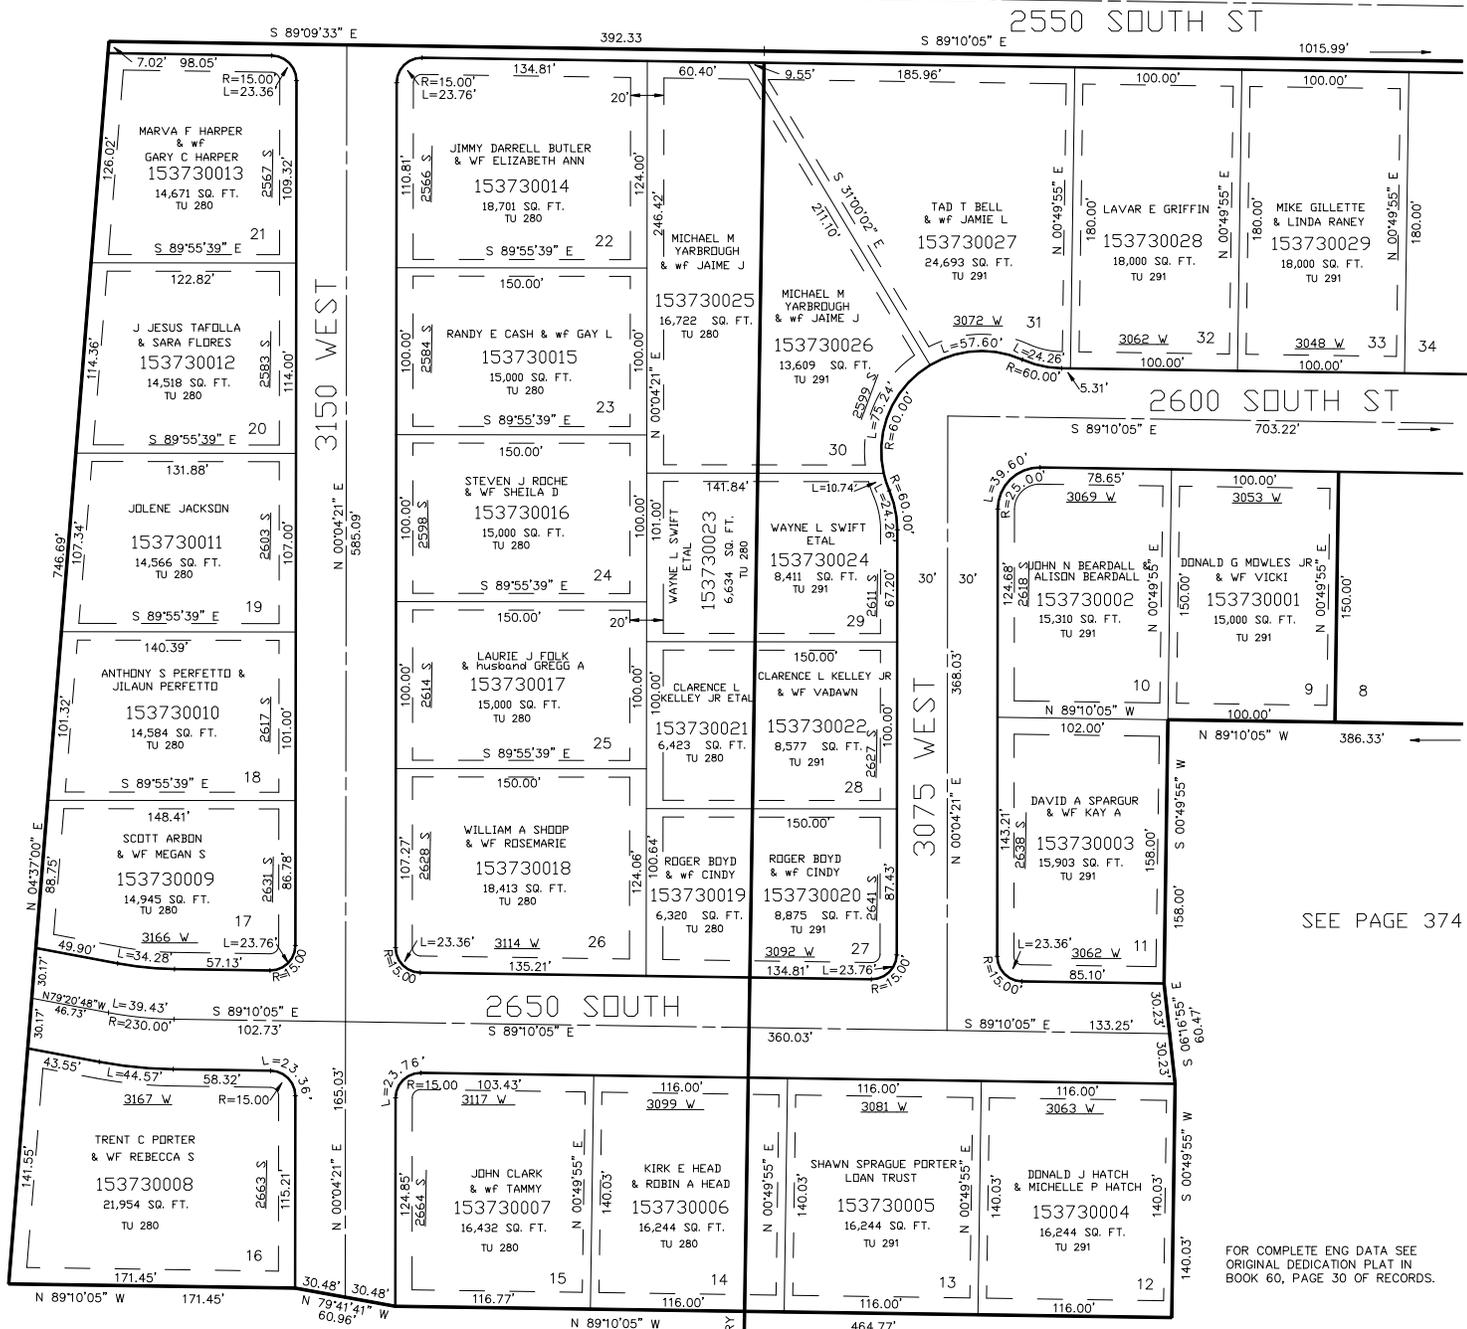

SEE PAGE 374

FOR COMPLETE ENG DATA SEE ORIGINAL DEDICATION PLAT IN BOOK 60, PAGE 30 OF RECORDS.

10' UTILITY & DRAINAGE EASEMENTS EACH SIDE OF PROPERTY LINES AS INDICATED BY DASHED LINES EXCEPT AS OTHERWISE SHOWN.

SEE PAGE 92-1

WEST WEBER TAYLOR CEMETERY