


PART OF THE NE.1/4, OF SECTION 13, T.6N., R.2W., S.L.B. & M.
ISBEL MINOR LOT SUBDIVISION

IN MARIOTT-SLATERVILLE CITY

TAXING UNIT: 409

SCALE 1" = 50'

SEE PAGE 36

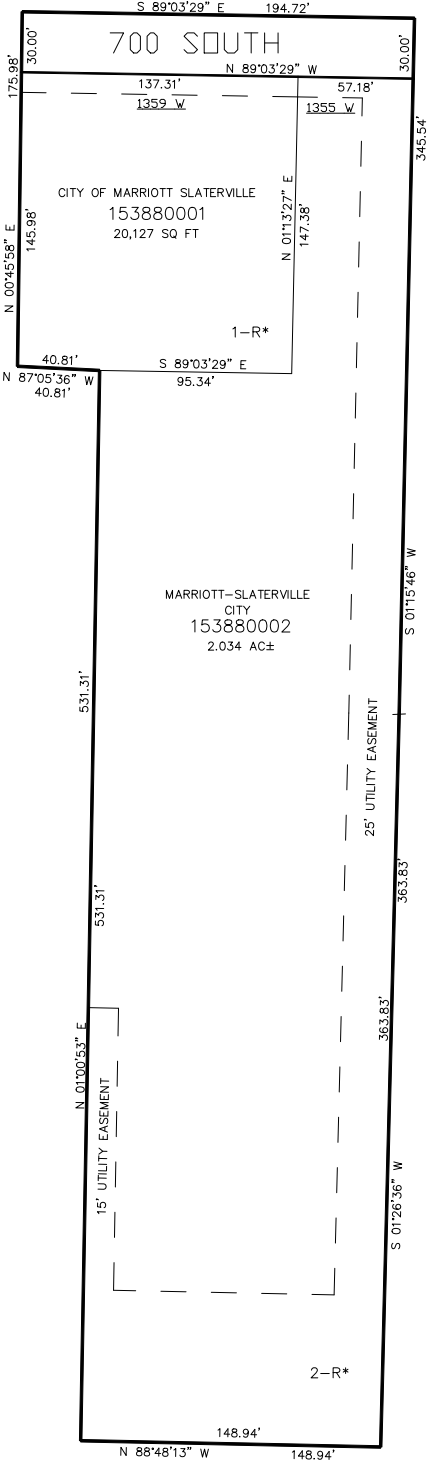

SEE PAGE 36

SEE PAGE 36

10' UTILITY & DRAINAGE EASEMENTS EACH
SIDE OF PROPERTY LINES AS INDICATED
BY DASHED LINES EXCEPT AS OTHERWISE
SHOWN.

FOR COMPLETE ENG DATA SEE
ORIGINAL DEDICATION PLAT IN
BOOK 61, PAGE 26 OF RECORDS.

* FOR AREA A, AREA B, AND ALL OTHER EASEMENTS SEE DED. PLAT

SEE PAGE 36