


PART OF THE NE.1/4, OF SECTION 13, T.6N., R.2W., S.L.B. & M.
ISBEL MINOR LOT SUBDIVISION

IN MARRIOTT-SLATERVILLE CITY

TAXING UNIT: 409

SCALE 1" = 50'

SEE PAGE 36

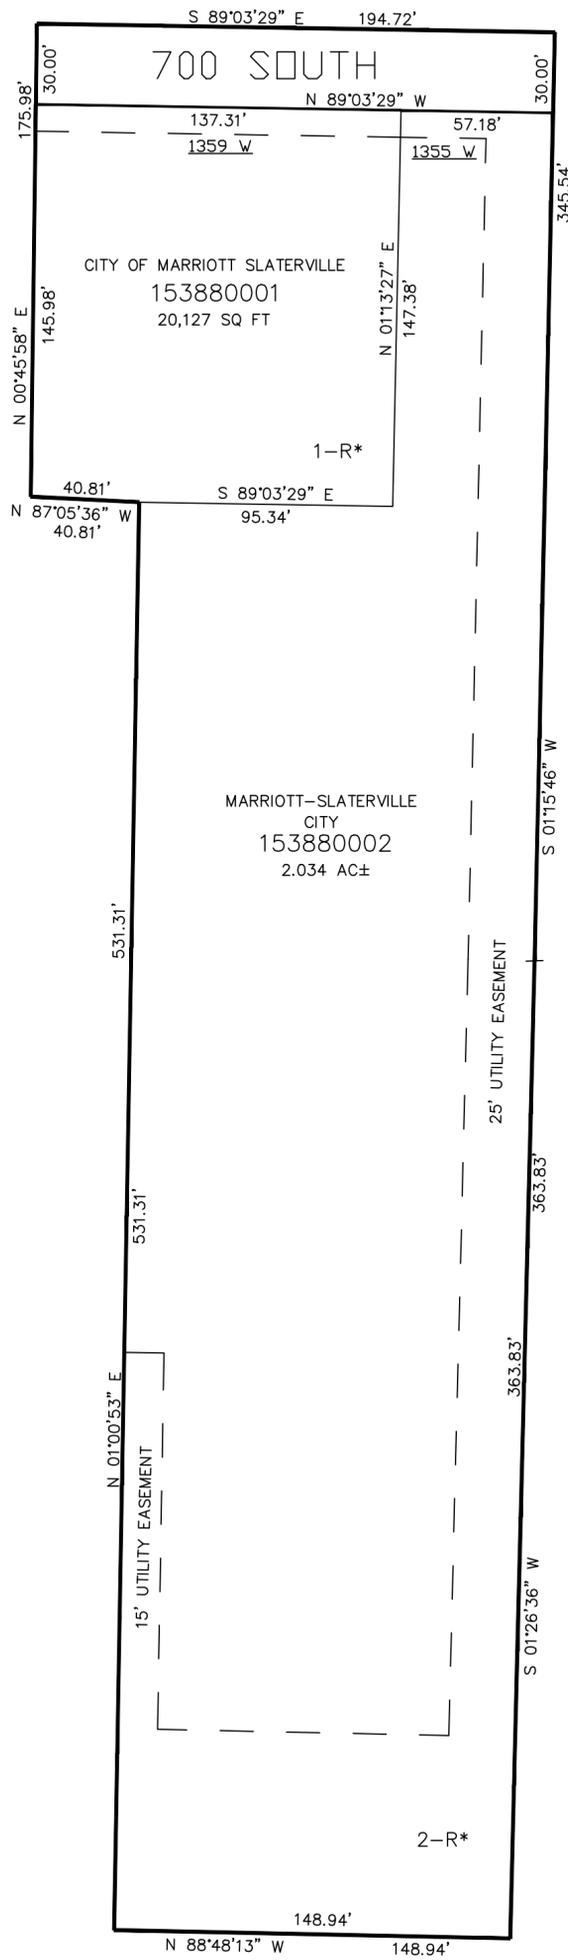

SEE PAGE 36

SEE PAGE 36

10' UTILITY & DRAINAGE EASEMENTS EACH SIDE OF PROPERTY LINES AS INDICATED BY DASHED LINES EXCEPT AS OTHERWISE SHOWN.

FOR COMPLETE ENG DATA SEE ORIGINAL DEDICATION PLAT IN BOOK 61, PAGE 26 OF RECORDS.

* FOR AREA A, AREA B, AND ALL OTHER EASEMENTS SEE DED. PLAT