


PART OF THE NE.1/4, OF SECTION 13, T.6N., R.2W., S.L.B. & M.  
ISBEL MINOR LOT SUBDIVISION

IN MARIOTT-SLATERVILLE CITY

TAXING UNIT: 409

SCALE 1" = 50'

SEE PAGE 36

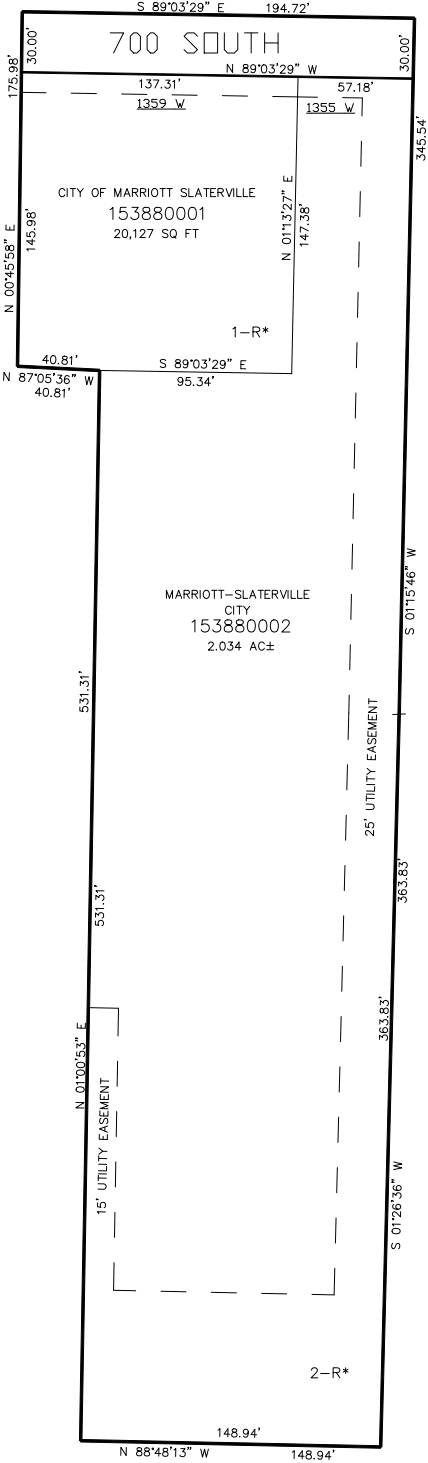

SEE PAGE 36

SEE PAGE 36

10' UTILITY & DRAINAGE EASEMENTS EACH  
SIDE OF PROPERTY LINES AS INDICATED  
BY DASHED LINES EXCEPT AS OTHERWISE  
SHOWN.

FOR COMPLETE ENG DATA SEE  
ORIGINAL DEDICATION PLAT IN  
BOOK 61, PAGE 26 OF RECORDS.

\* FOR AREA A, AREA B, AND ALL OTHER EASEMENTS SEE DED. PLAT

\*FOR TAX PURPOSES ONLY\*

BK 03-05

SEE PAGE 36