


PART OF THE NW.1/4 AND NE.1/4, OF SECTION 34, T.6N., R.2W., S.L.B. & M.  
WINDSOR FARMS SUBDIVISION PHASE 3

LOTS 38 TO 50 & LOTS 56 TO 66

TAXING UNIT: 291

IN WEST HAVEN CITY

SCALE 1" = 80'

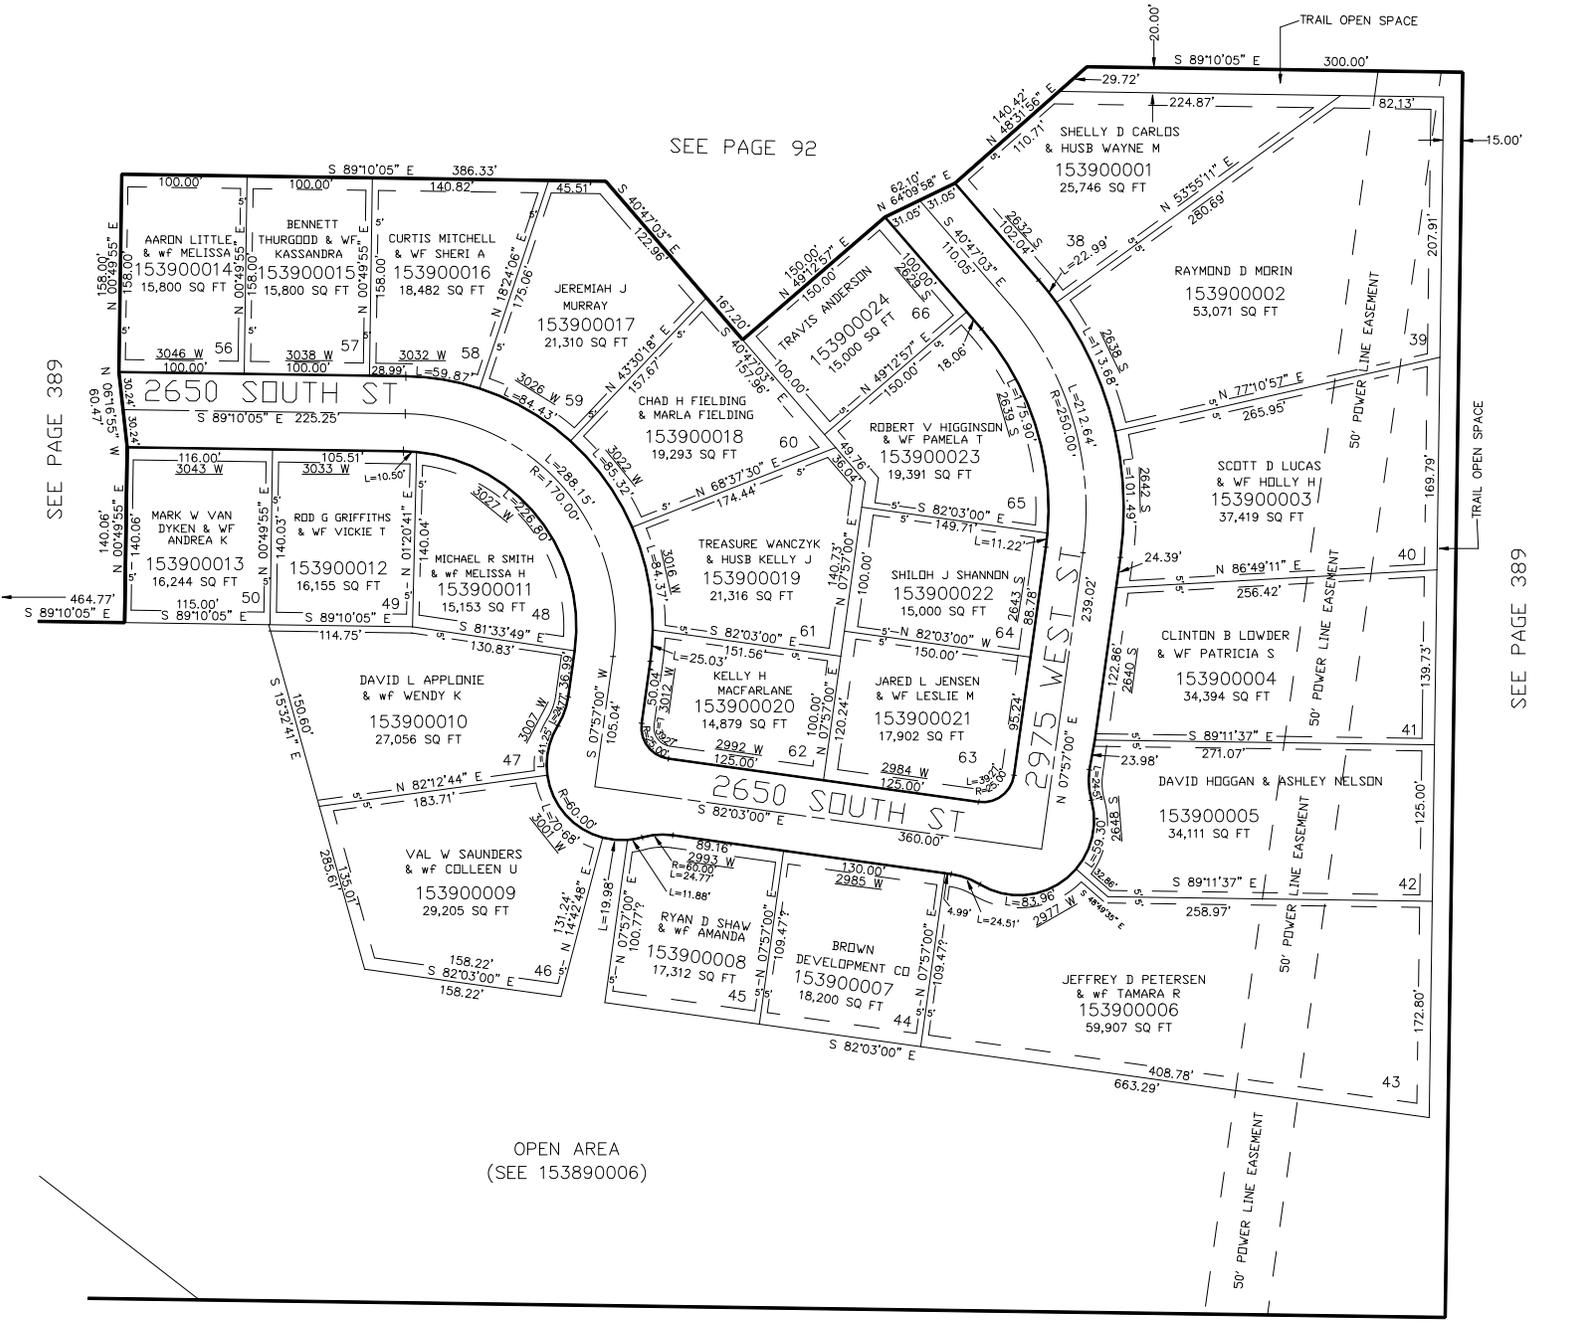

SEE PAGE 92

OPEN AREA  
(SEE 153890006)

SEE PAGE 92

10' UTILITY & DRAINAGE EASEMENTS EACH SIDE OF PROPERTY LINES AS INDICATED BY DASHED LINES EXCEPT AS OTHERWISE SHOWN.

FOR COMPLETE ENG DATA SEE ORIGINAL DEDICATION PLAT IN BOOK 61, PAGE 39 OF RECORDS.