

PART OF THE NW.1/4 AND NE.1/4, OF SECTION 34, T.6N., R.2W., S.L.B. & M.
WINDSOR FARMS SUBDIVISION PHASE 3


LOTS 38 TO 50 & LOTS 56 TO 66

TAXING UNIT: 291

IN WEST HAVEN CITY

SCALE 1" = 80'

SEE PAGE 92

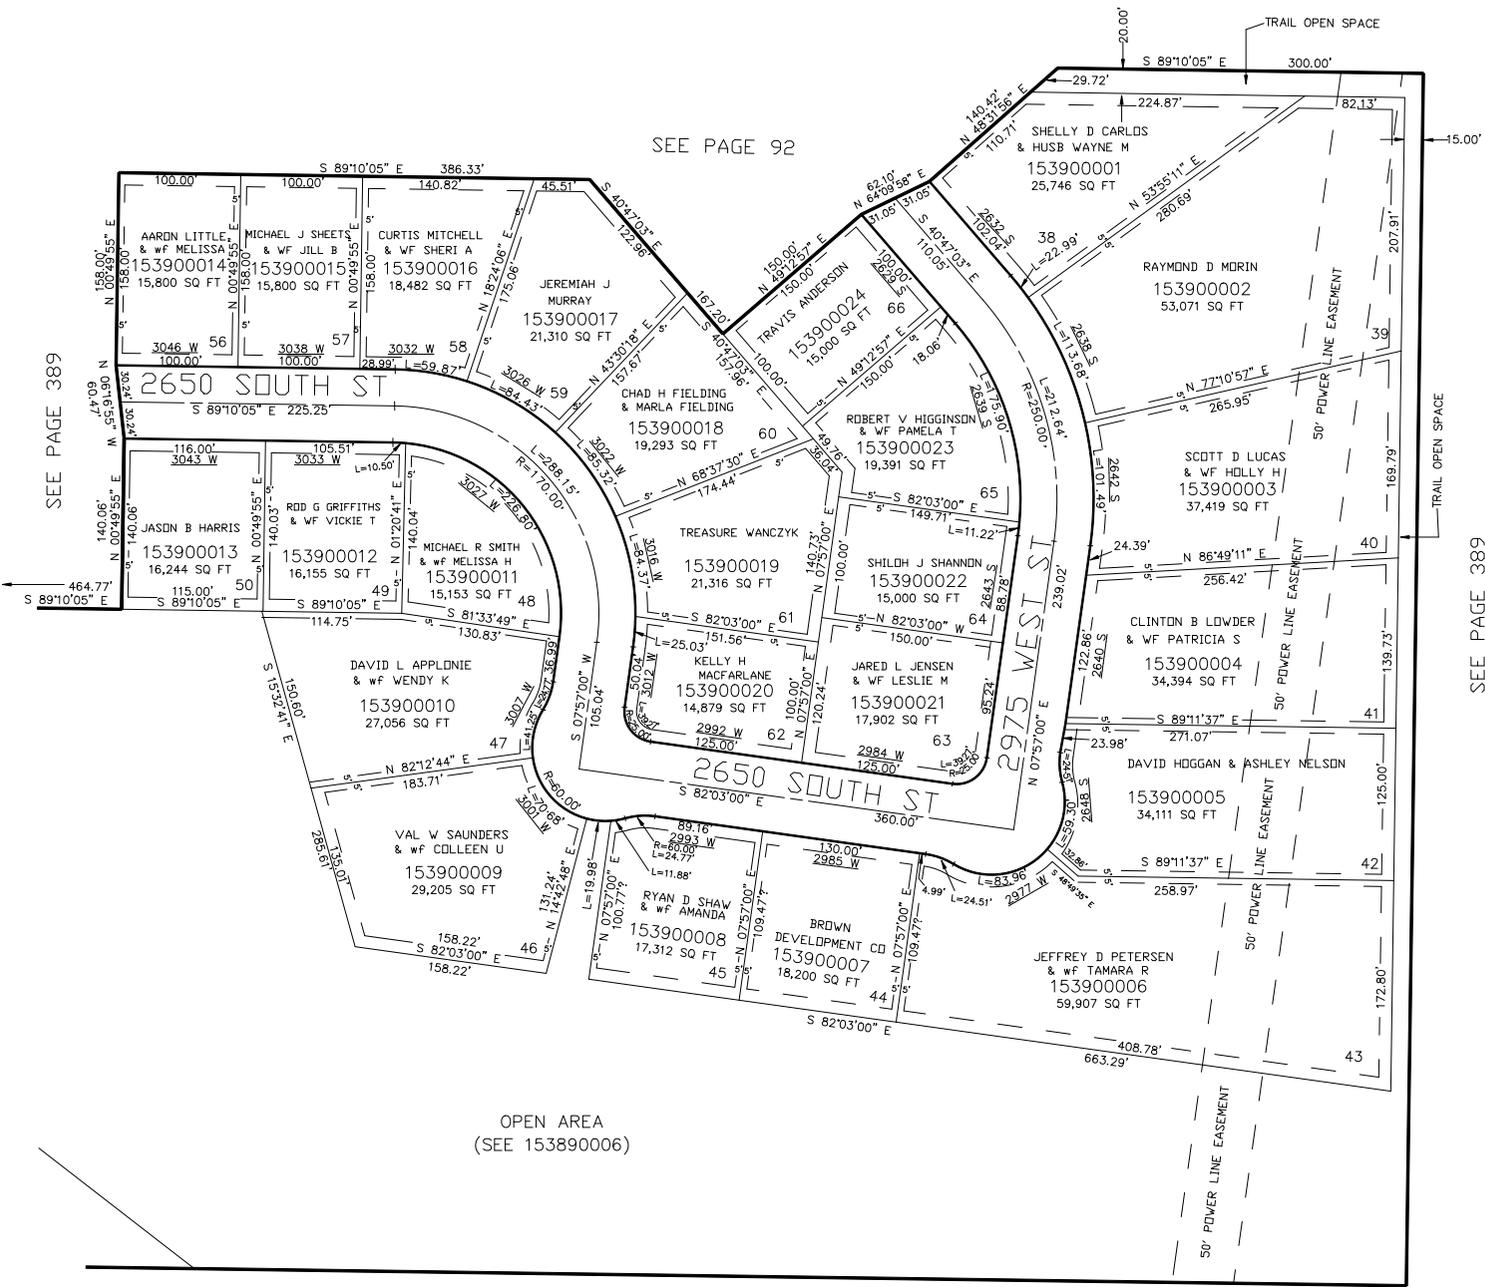

SEE PAGE 389

SEE PAGE 389

OPEN AREA
(SEE 153890006)

10' UTILITY & DRAINAGE EASEMENTS EACH
SIDE OF PROPERTY LINES AS INDICATED
BY DASHED LINES EXCEPT AS OTHERWISE
SHOWN.

FOR COMPLETE ENG DATA SEE
ORIGINAL DEDICATION PLAT IN
BOOK 61, PAGE 39 OF RECORDS.

SEE PAGE 92