

PART OF THE NE.1/4 AND PART OF THE SE.1/4,
OF SECTION 27, T.6N., R.2W., S.L.B. & M.
SECRIST ACRES SUBDIVISION NO. 1


IN WEST HAVEN CITY
SCALE 1" = 80'

TAXING UNIT: 277

SEE PAGE 76-1

SEE PAGE 392

SEE PAGE 324

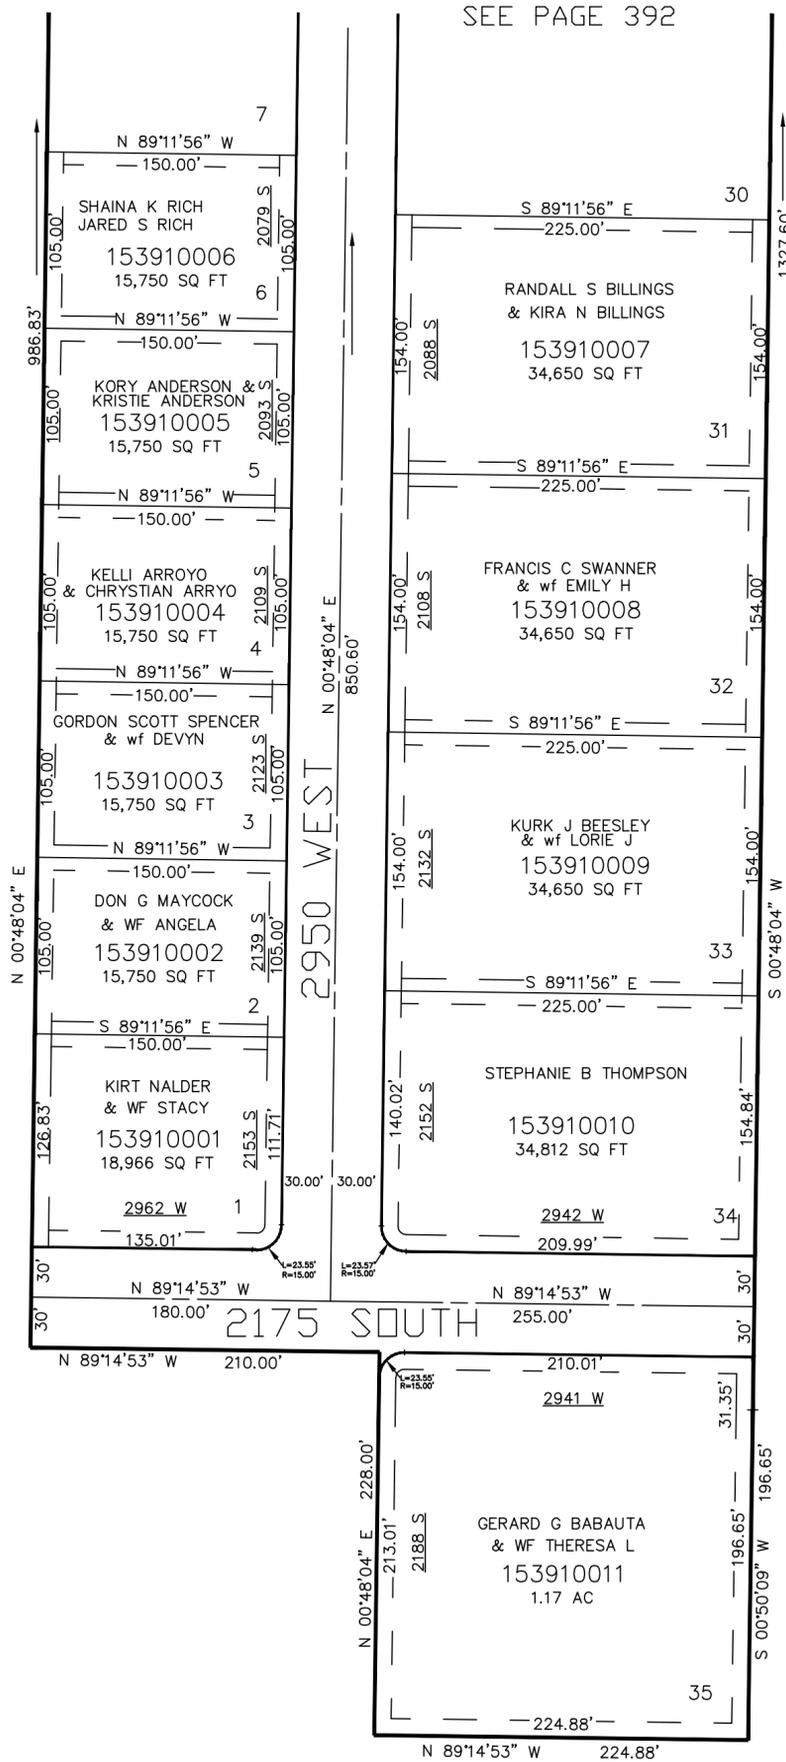

10' UTILITY & DRAINAGE EASEMENTS EACH
SIDE OF PROPERTY LINES AS INDICATED
BY DASHED LINES EXCEPT AS OTHERWISE
SHOWN.

*FOR ADDITIONAL EASEMENT
INFORMATION SEE DED PLAT
BOOK 61 PAGES 40 & 41

FOR COMPLETE ENG DATA SEE
ORIGINAL DEDICATION PLAT IN
BOOK 61, PAGES 40 & 41 OF RECORDS.

SEE PAGE 76-2