

PART OF THE NE.1/4 AND PART OF THE SE. 1/4 OF SECTION 27, T.6N., R.2W., S.L.B. & M.

SECRET ACRES SUBDIVISION NO.1

TAXING UNIT: 277

IN WEST HAVEN CITY

SCALE 1" = 80'

SEE PAGE 393


SEE PAGE 76-1

SEE PAGE 76-1

*FOR ADDITIONAL EASEMENT INFORMATION SEE DED PLAT BOOK 61 PAGES 40 & 41

10' UTILITY & DRAINAGE EASEMENTS EACH SIDE OF PROPERTY LINES AS INDICATED BY DASHED LINES EXCEPT AS OTHERWISE SHOWN.

FOR COMPLETE ENG DATA SEE ORIGINAL DEDICATION PLAT IN BOOK 61, PAGE 40 & 41 OF RECORDS.

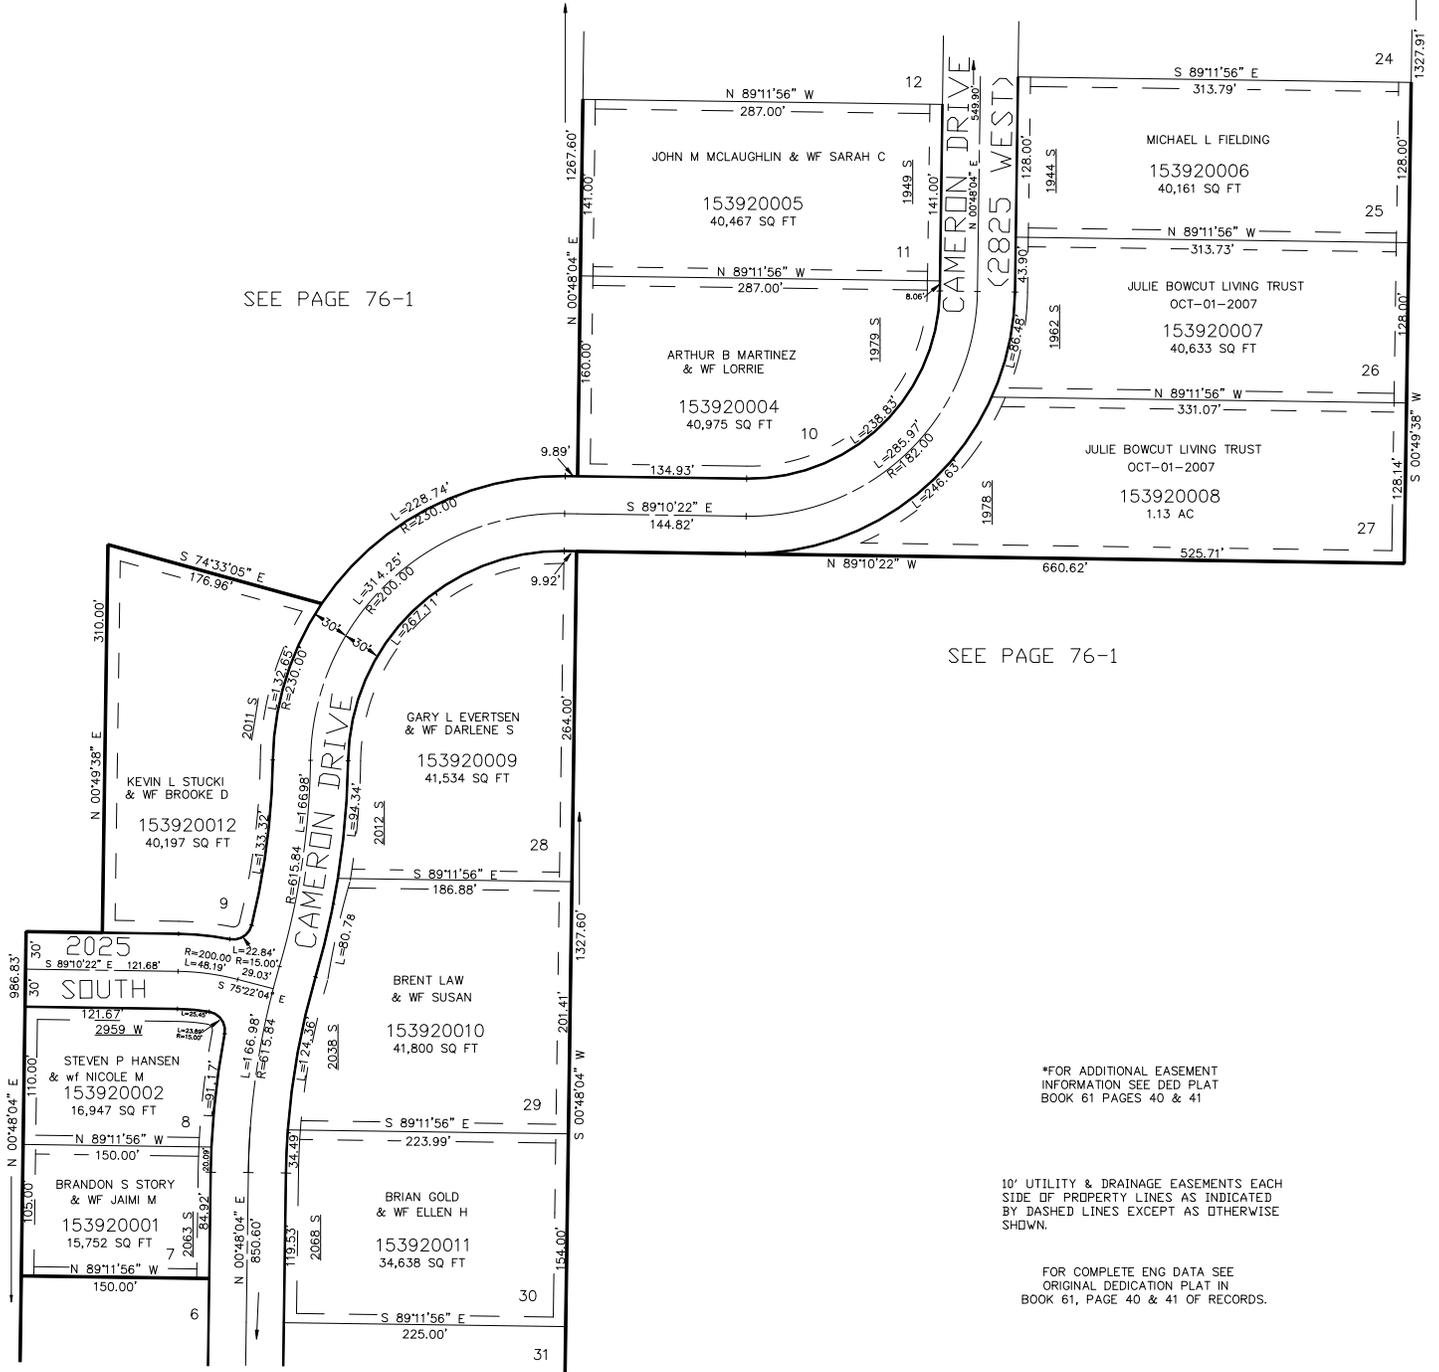

SEE PAGE 391