

PART OF THE NE.1/4 AND PART OF THE SE. 1/4 OF
SECTION 27, T.6N., R.2W., S.L.B. & M.

SECRIST ACRES SUBDIVISION NO.1

TAXING UNIT: 277

IN WEST HAVEN CITY

SCALE 1" = 80'


SEE PAGE 393

SEE PAGE 76-1

SECRIST ACRES NO. 1
1ST AMENDMENT
SEE PAGE 594

KLOMP SUB. PH. III
SEE PAGE 581

SEE PAGE 76-1

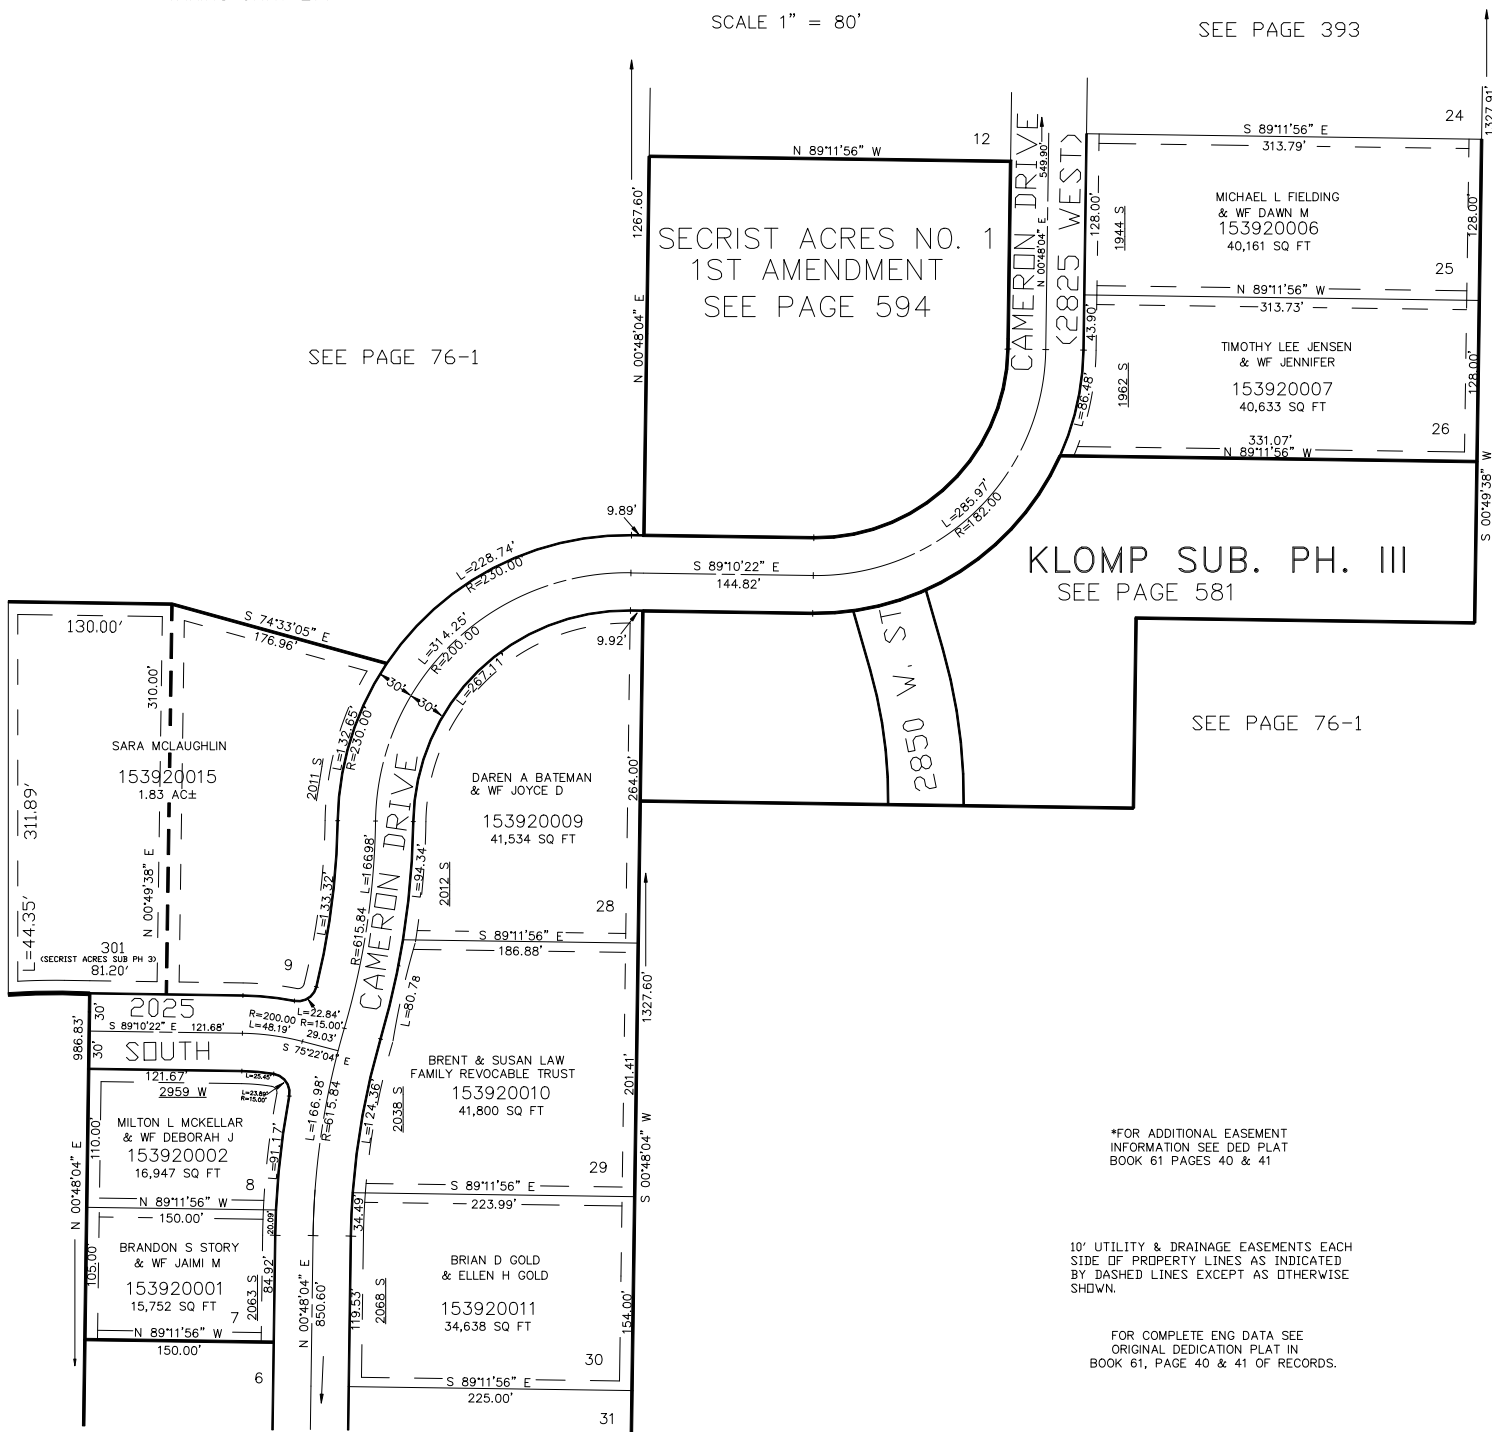

*FOR ADDITIONAL EASEMENT
INFORMATION SEE DED PLAT
BOOK 61 PAGES 40 & 41

10' UTILITY & DRAINAGE EASEMENTS EACH
SIDE OF PROPERTY LINES AS INDICATED
BY DASHED LINES EXCEPT AS OTHERWISE
SHOWN.

FOR COMPLETE ENG DATA SEE
ORIGINAL DEDICATION PLAT IN
BOOK 61, PAGE 40 & 41 OF RECORDS.

SEE PAGE 391