


PART OF THE NE.1/4, OF SECTION 1, T.6N., R.2W., S.L.B. & M.
DOUBLE "C" SUBDIVISION

IN FARR WEST CITY
SCALE 1" = 30'

TAXING UNIT: 145

SEE PAGE 372

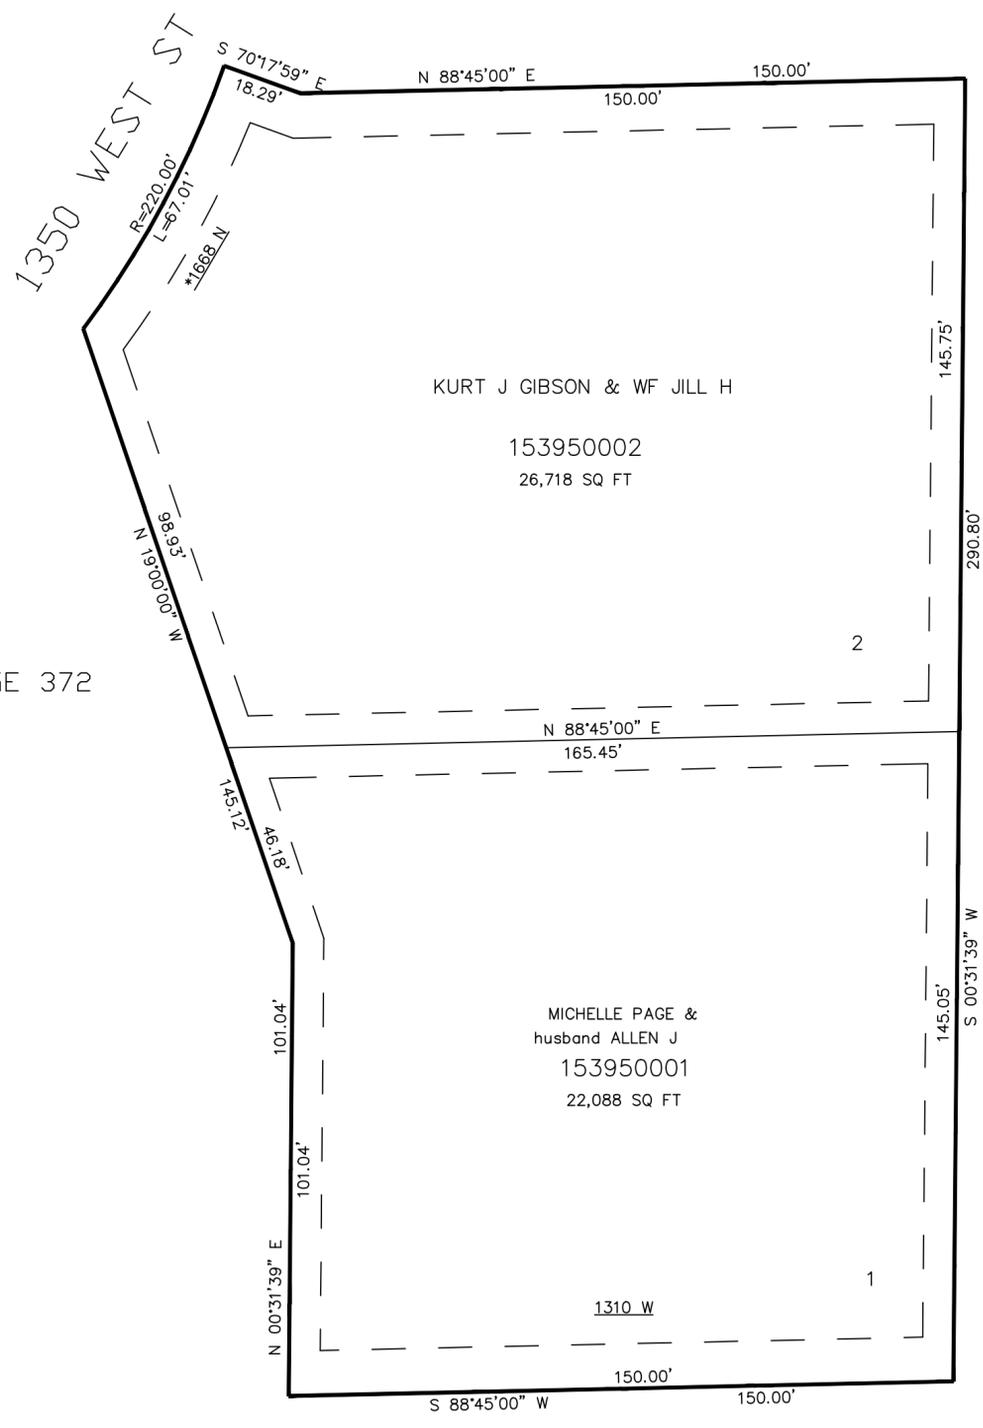

SEE PAGE 372

SEE PAGE 2

HARRISVILLE ROAD

SEE PAGE 2

FOR COMPLETE ENG DATA SEE ORIGINAL DEDICATION PLAT IN BOOK 61, PAGE 51 OF RECORDS.

* SEE AFFIDAVIT OF ADDRESS CHANGE 18-JUL-2007 E# 2278608

10' UTILITY & DRAINAGE EASEMENTS EACH SIDE OF PROPERTY LINES AS INDICATED BY DASHED LINES EXCEPT AS OTHERWISE SHOWN.