


PART OF THE SE.1/4, OF SECTION 24, T.6N., R.2W., S.L.B. & M.  
AND PART OF THE SW.1/4 OF SECTION 19, T.6N., R.1W., S.L.B. & M.  
**MARRIOTT-SLATERVILLE BUSINESS PARK**

IN MARRIOTT-SLATERVILLE CITY  
SCALE 1" = 100'

TAXING UNIT: 409

SEE PAGE 63

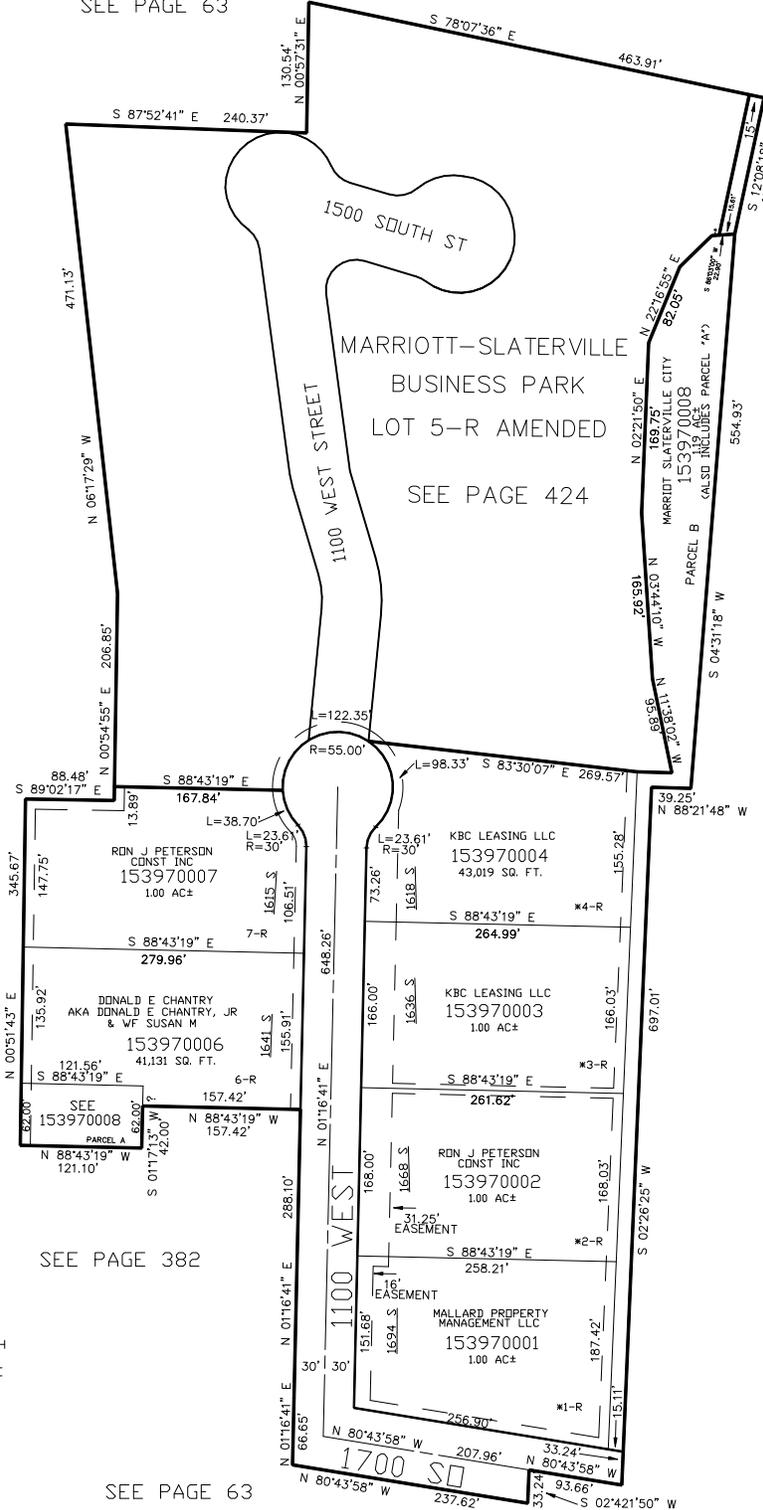

SEE PAGE 63

SEE PAGE 63

SEE PAGE 382

\* FOR ADDITIONAL INFORMATION ON  
EASEMENTS SEE DEDICATION PLAT

FOR COMPLETE ENG DATA SEE  
ORIGINAL DEDICATION PLAT IN  
BOOK 61, PAGE 66 OF RECORDS.

10' UTILITY & DRAINAGE EASEMENTS EACH  
SIDE OF PROPERTY LINES AS INDICATED  
BY DASHED LINES EXCEPT AS OTHERWISE  
SHOWN.

SEE PAGE 63