


PART OF THE SE.1/4, OF SECTION 24, T.6N., R.2W., S.L.B. & M.
AND PART OF THE SW.1/4 OF SECTION 19, T.6N., R.1W., S.L.B. & M.
MARRIOTT-SLATERVILLE BUSINESS PARK

IN MARRIOTT-SLATERVILLE CITY
SCALE 1" = 100'

TAXING UNIT: 409

SEE PAGE 63

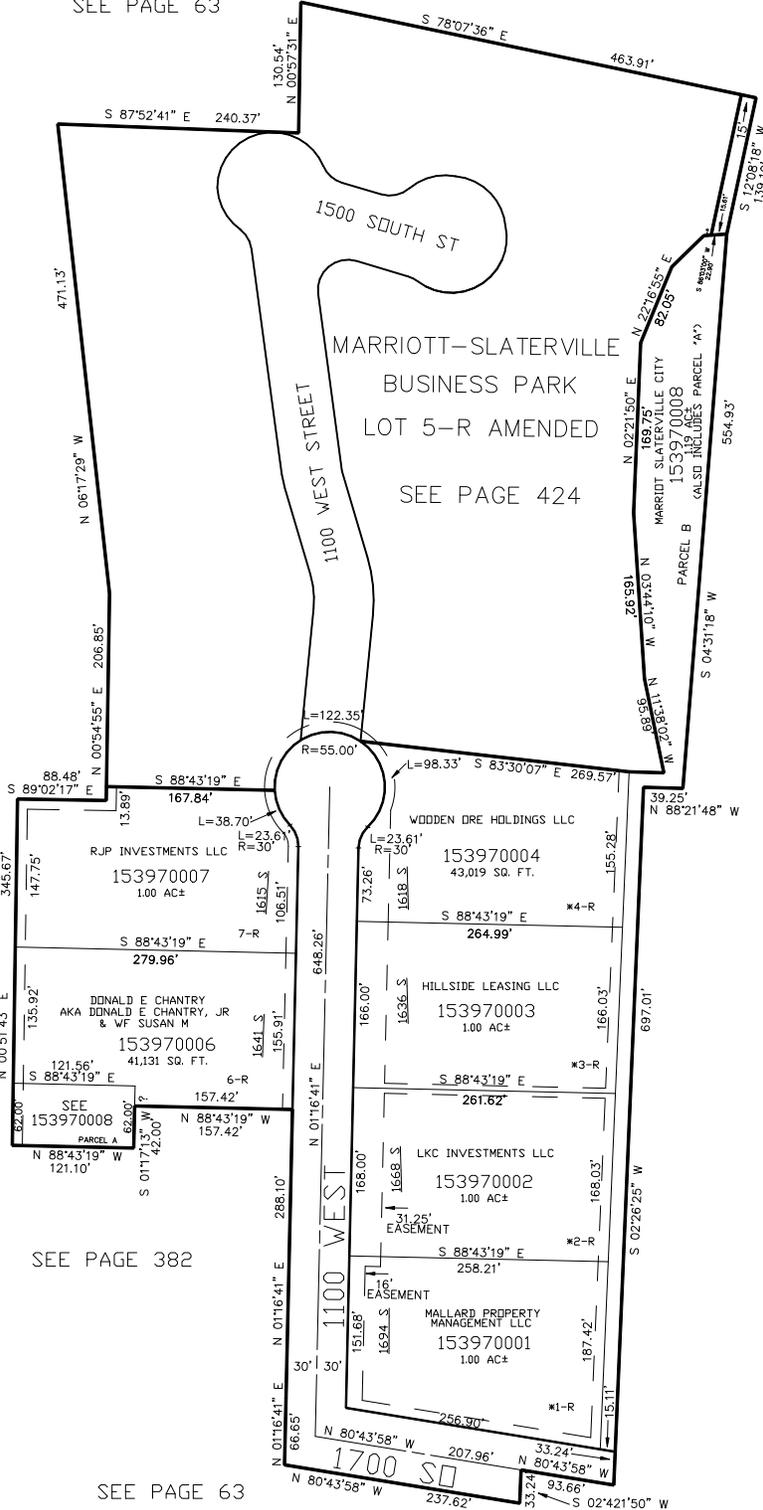

SEE PAGE 63

SEE PAGE 63

SEE PAGE 382

* FOR ADDITIONAL INFORMATION ON
EASEMENTS SEE DEDICATION PLAT

FOR COMPLETE ENG DATA SEE
ORIGINAL DEDICATION PLAT IN
BOOK 61, PAGE 66 OF RECORDS.

10' UTILITY & DRAINAGE EASEMENTS EACH
SIDE OF PROPERTY LINES AS INDICATED
BY DASHED LINES EXCEPT AS OTHERWISE
SHOWN.

SEE PAGE 63