

PART OF THE SE.1/4, OF SECTION 24, T.6N., R.2W., S.L.B. & M.
AND PART OF THE SW.1/4 OF SECTION 19, T.6N., R.1W., S.L.B. & M.

MARRIOTT-SLATERVILLE BUSINESS PARK

IN MARRIOTT-SLATERVILLE CITY


TAXING UNIT: 409

SCALE 1" = 100'

SEE PAGE 63

SEE PAGE 63

SEE PAGE 63

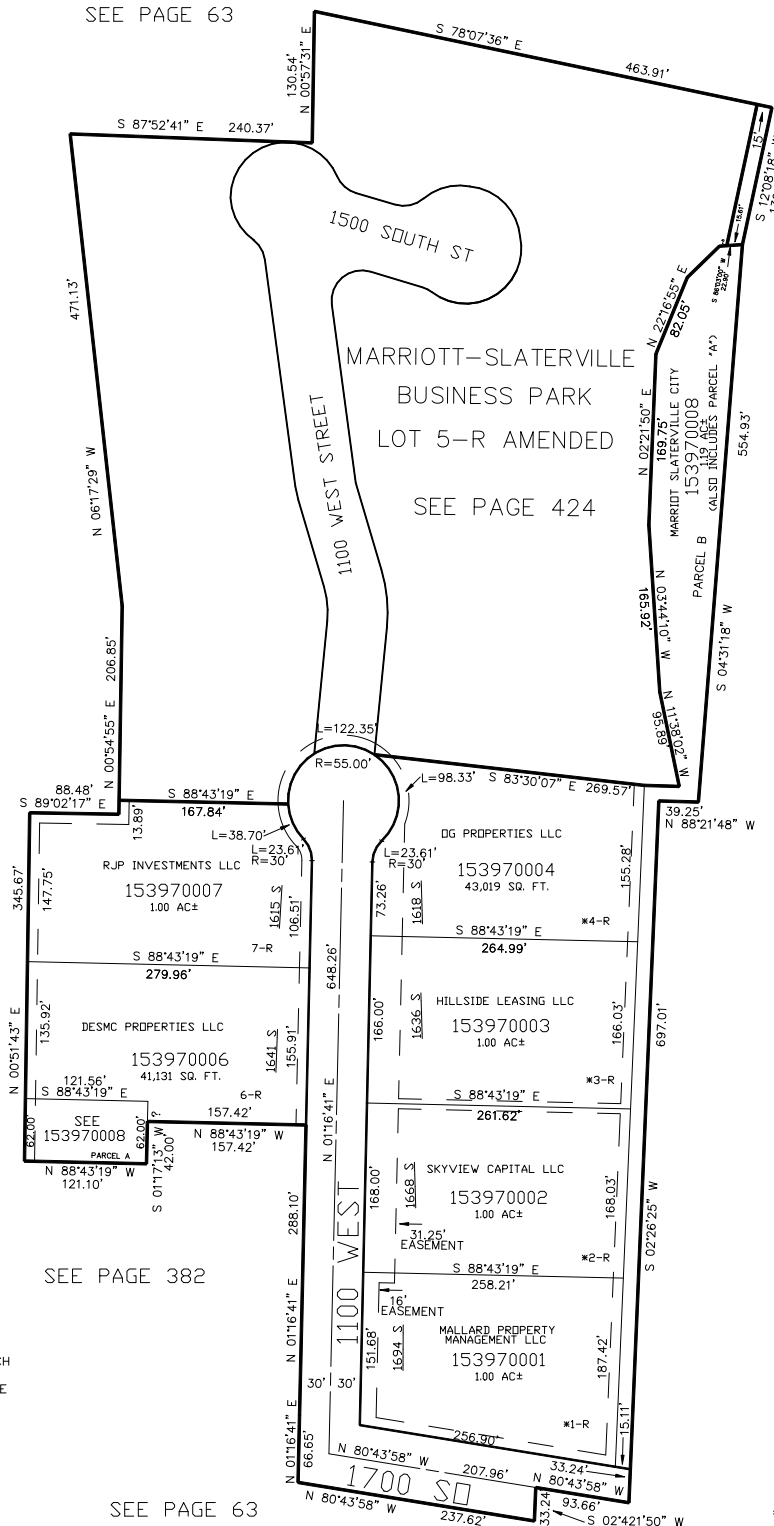

10' UTILITY & DRAINAGE EASEMENTS EACH
SIDE OF PROPERTY LINES AS INDICATED
BY DASHED LINES EXCEPT AS OTHERWISE
SHOWN.

* FOR ADDITIONAL INFORMATION ON
EASEMENTS SEE DEDICATION PLAT

FOR COMPLETE ENG DATA SEE
ORIGINAL DEDICATION PLAT IN
BOOK 61, PAGE 66 OF RECORDS.

FOR TAX PURPOSES ONLY

BK 06-2005