


PART OF THE NW.1/4, OF SECTION 8, T.6N., R.2W., S.L.B. & M.  
NEALY'S SUBDIVISION AMENDED LOT 1

TAXING UNIT: 53

IN WEBER COUNTY  
SCALE 1" = 100'

SEE PAGE 27-4

SEE PAGE 27-4

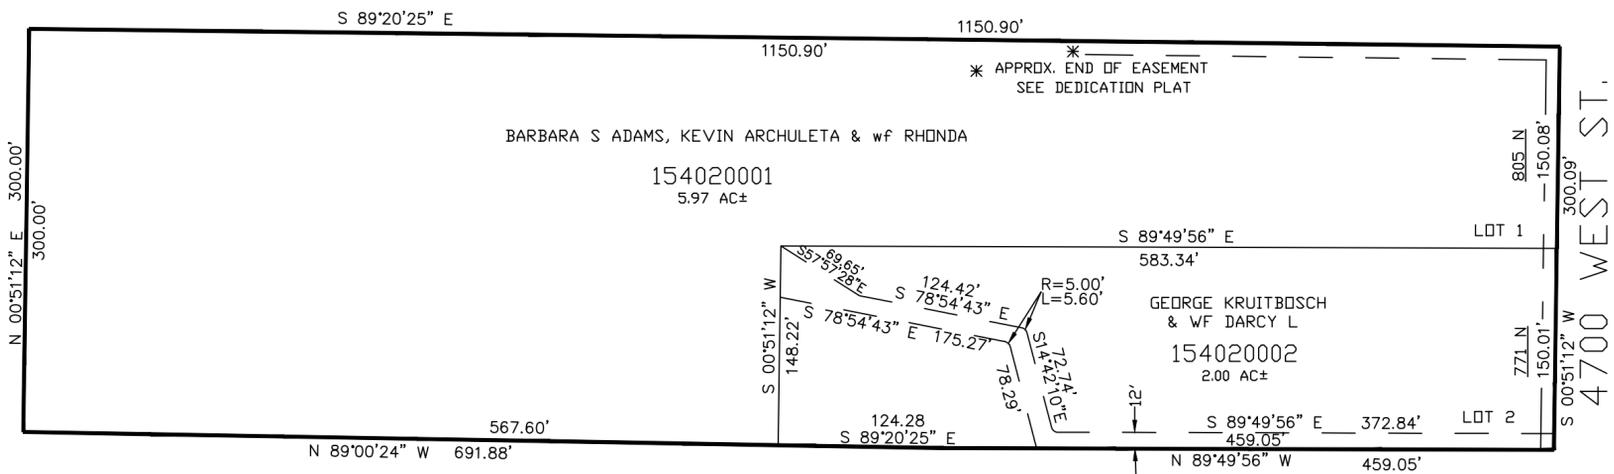

SEE PAGE 27-4

SEE PAGE 27-4

10' UTILITY & DRAINAGE EASEMENTS EACH  
SIDE OF PROPERTY LINES AS INDICATED  
BY DASHED LINES EXCEPT AS OTHERWISE  
SHOWN.

FOR COMPLETE ENG DATA SEE  
ORIGINAL DEDICATION PLAT IN  
BOOK 62, PAGE 2 OF RECORDS.