


PART OF THE NE.1/4, OF SECTION 24, T.6N., R.2W., S.L.B. & M.
TOWNHOUSE ESTATES PHASE 3 PUD

IN MARIOTT-SLATERVILLE

TAXING UNIT: 361, 362

SCALE 1" = 40'

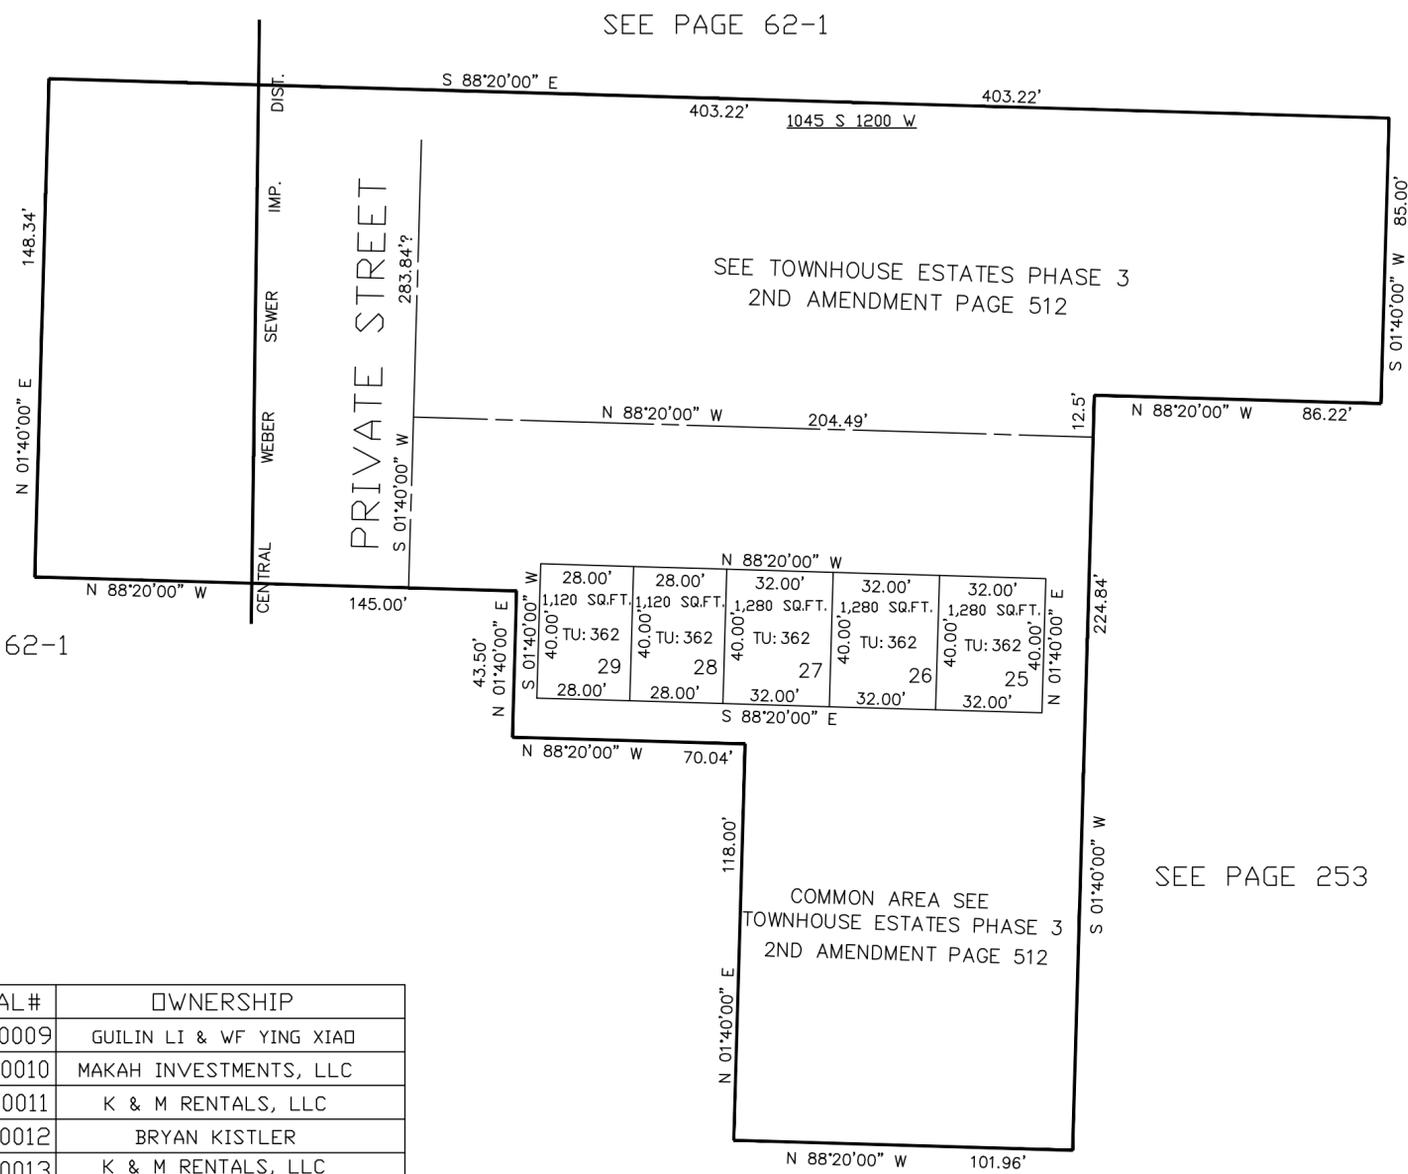

SEE PAGE 62-1

SEE PAGE 220

SEE PAGE 62-1

SEE PAGE 253

LOT	SERIAL#	OWNERSHIP
25	154070009	GUILIN LI & WF YING XIAD
26	154070010	MAKAH INVESTMENTS, LLC
27	154070011	K & M RENTALS, LLC
28	154070012	BRYAN KISTLER
29	154070013	K & M RENTALS, LLC

10' UTILITY & DRAINAGE EASEMENTS EACH SIDE OF PROPERTY LINES AS INDICATED BY DASHED LINES EXCEPT AS OTHERWISE SHOWN.

FOR COMPLETE ENG DATA SEE ORIGINAL DEDICATION PLAT IN BOOK 62, PAGE 15 OF RECORDS.