

PART OF THE SW.1/4, OF SECTION 35, T.6N., R.2W., S.L.B. & M.

409

DOXEY ACRES

IN WEST HAVEN CITY


TAXING UNIT: 291

SCALE 1" = 80'

SEE PAGE 94

SEE PAGE 94

DOXEY ACRES LOTS 5,6,7 1ST AMENDMENT
SEE PAGE 456

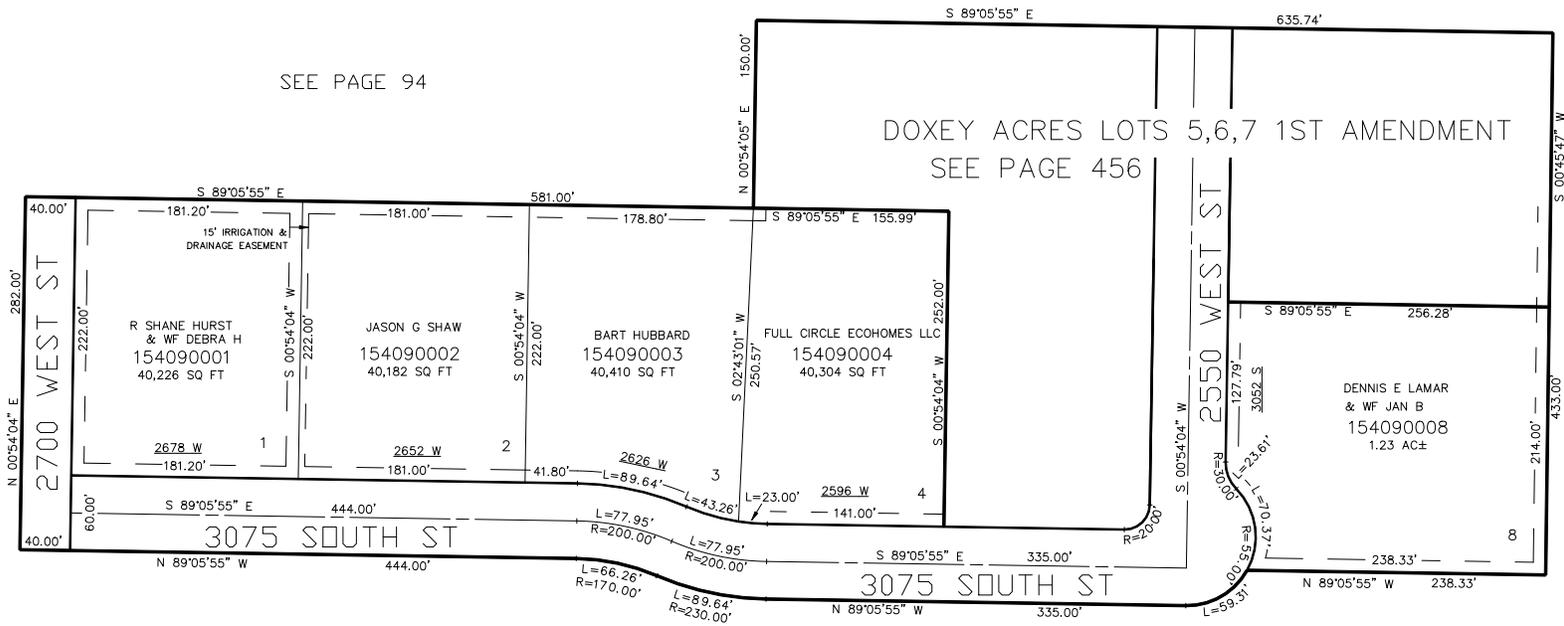

SEE PAGE 94

SEE PAGE 94

FOR COMPLETE ENG DATA SEE ORIGINAL DEDICATION PLAT IN BOOK 62, PAGE 40 OF RECORDS.

10' UTILITY & DRAINAGE EASEMENTS EACH SIDE OF PROPERTY LINES AS INDICATED BY DASHED LINES EXCEPT AS OTHERWISE SHOWN.