

PART OF THE SW.1/4, OF SECTION 35, T.6N., R.2W., S.L.B. & M.

409

DOXEY ACRES

IN WEST HAVEN CITY


TAXING UNIT: 291

SCALE 1" = 80'

SEE PAGE 94

SEE PAGE 94

DOXEY ACRES LOTS 5,6,7 1ST AMENDMENT
SEE PAGE 456

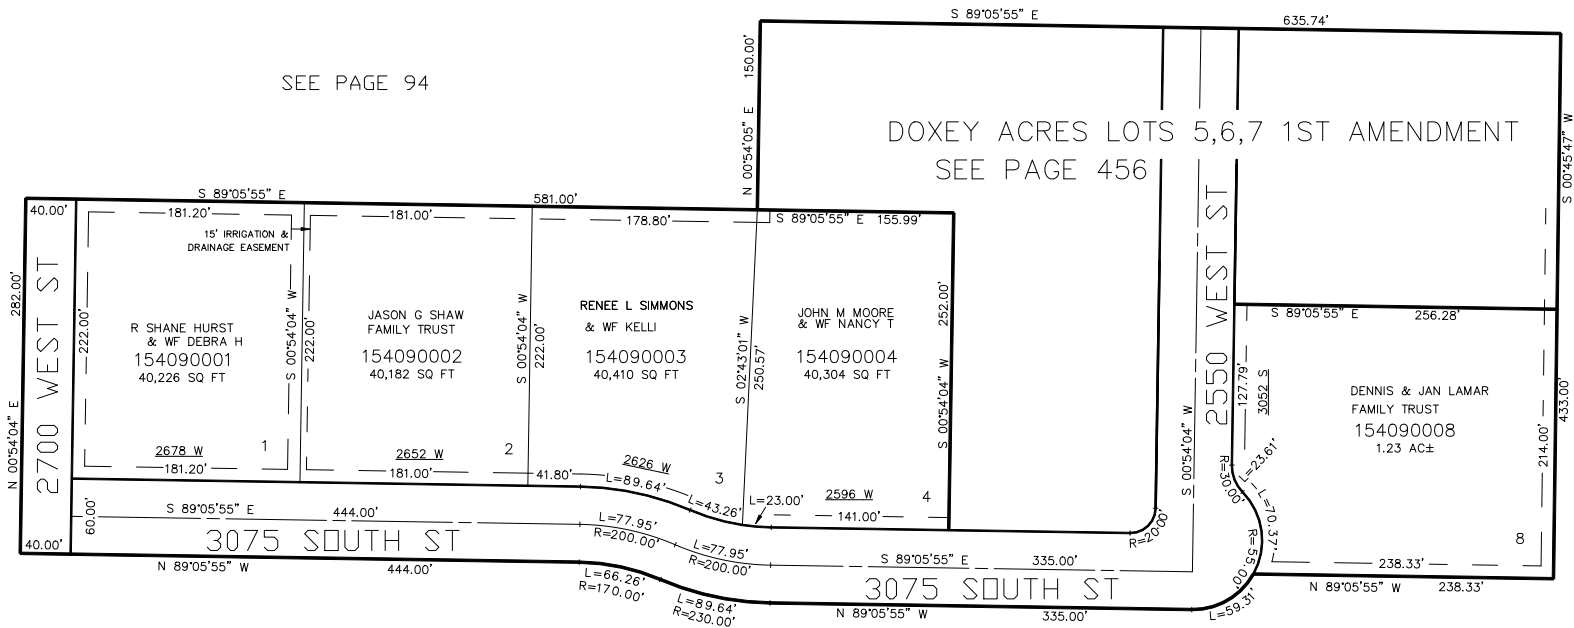

SEE PAGE 94

SEE PAGE 94

10' UTILITY & DRAINAGE EASEMENTS EACH
SIDE OF PROPERTY LINES AS INDICATED
BY DASHED LINES EXCEPT AS OTHERWISE
SHOWN.

FOR COMPLETE ENG DATA SEE
ORIGINAL DEDICATION PLAT IN
BOOK 62, PAGE 40 OF RECORDS.