


PART OF THE S.1/2, OF SECTION 7, T.6N., R.1W., S.L.B. & M.  
**BUSINESS DEPOT OGDEN - PLAT 9**

IN OGDEN CITY  
SCALE 1" = 80'

TAXING UNIT: 359

SEE PAGE 32

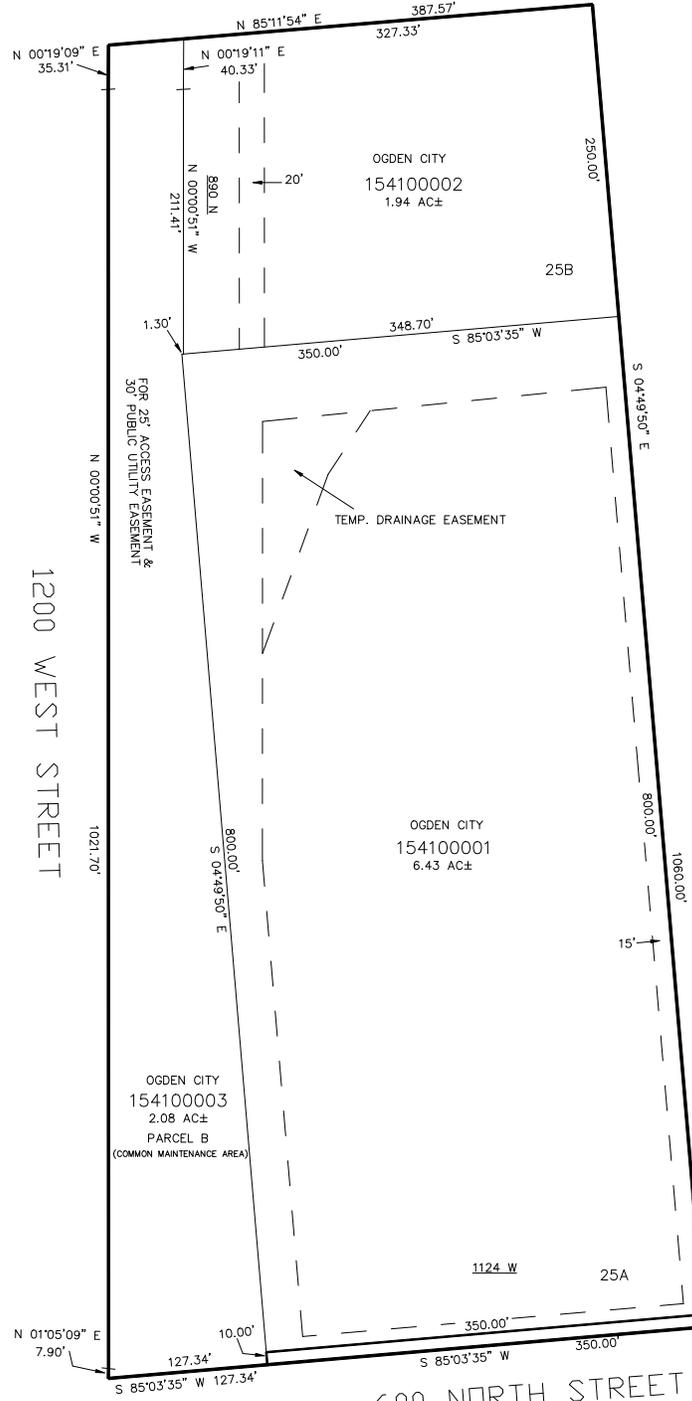

SEE PAGE 32

SEE PAGE 32

FOR COMPLETE ENG DATA SEE  
ORIGINAL DEDICATION PLAT IN  
BOOK 62, PAGE 45 OF RECORDS.

10' UTILITY & DRAINAGE EASEMENTS EACH  
SIDE OF PROPERTY LINES AS INDICATED  
BY DASHED LINES EXCEPT AS OTHERWISE  
SHOWN.

600 NORTH STREET

SEE PAGE 349