


PART OF THE SW.1/4, OF SECTION 3, T.6N., R.2W., S.L.B. & M.
COLEMAN ESTATES SUBDIVISION

IN MARRIOTT-SLATERVILLE CITY
SCALE 1" = 50'

TAXING UNIT: 361

S 83°44'09" E SEE PAGE 8

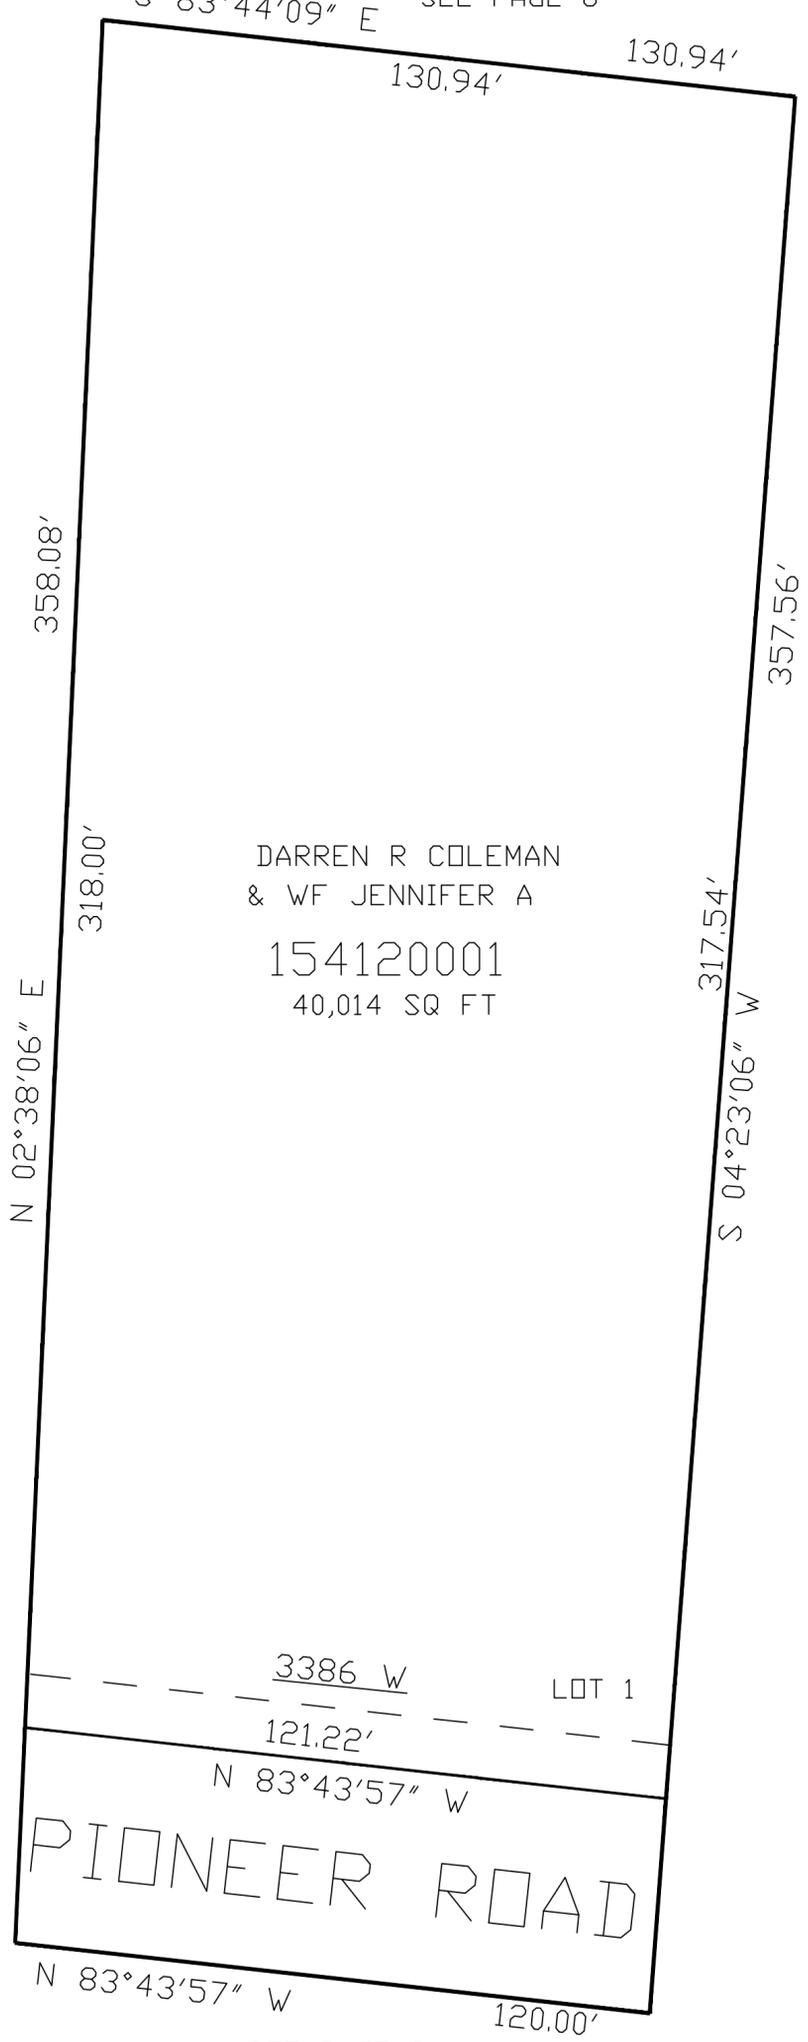

DARREN R COLEMAN
& WF JENNIFER A
154120001
40,014 SQ FT

SEE PAGE 8

SEE PAGE 8

10' UTILITY & DRAINAGE EASEMENTS EACH
SIDE OF PROPERTY LINES AS INDICATED
BY DASHED LINES EXCEPT AS OTHERWISE
SHOWN.

FOR COMPLETE ENG DATA SEE
ORIGINAL DEDICATION PLAT IN
BOOK 62, PAGE 84 OF RECORDS.

PIONEER ROAD

SEE PAGE 8