


PART OF THE SW.1/4, OF SECTION 3, T.6N., R.2W., S.L.B. & M.
COLEMAN ESTATES SUBDIVISION
IN MARRIOTT-SLATERVILLE CITY

SCALE 1" = 50'

SEE PAGE 8

TAXING UNIT: 361

S 83°44'09" E

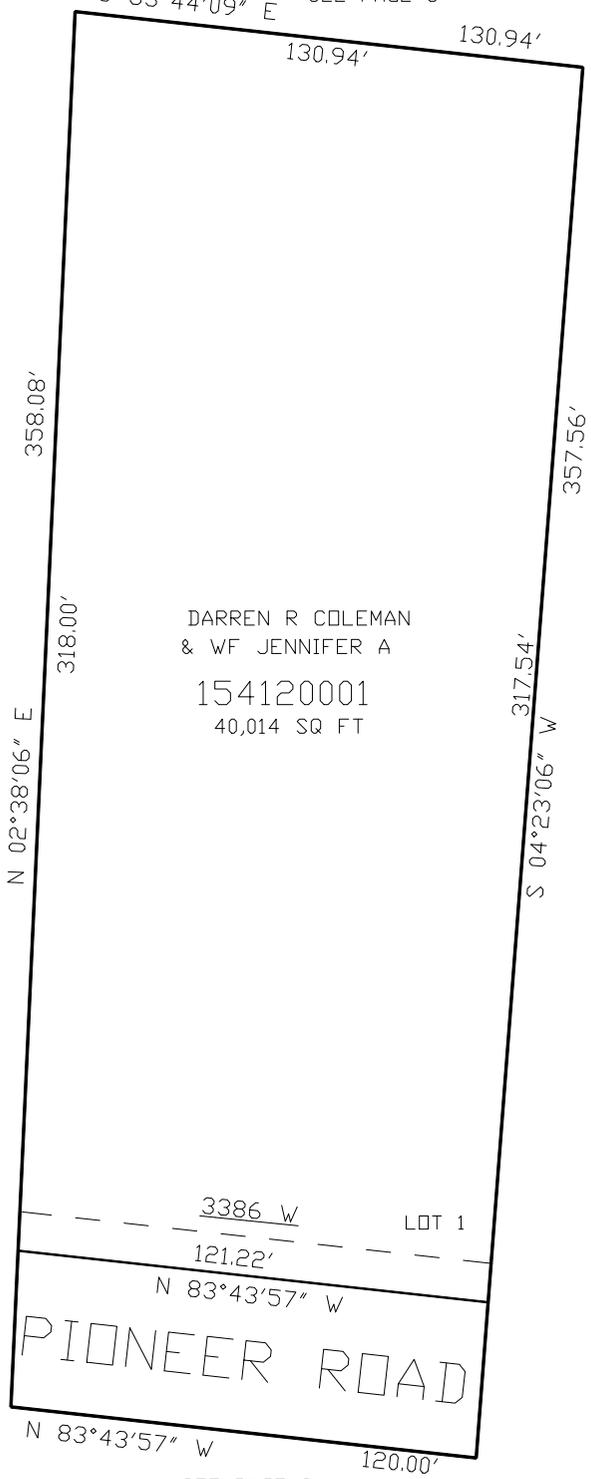

DARREN R COLEMAN
& WF JENNIFER A
154120001
40,014 SQ FT

358.08'
318.00'
N 02°38'06" E

130.94'
130.94'
357.56'
317.54'
S 04°23'06" W

SEE PAGE 8

SEE PAGE 8

3386 W LOT 1

121.22'
N 83°43'57" W

PIONEER ROAD

N 83°43'57" W 120.00'

10' UTILITY & DRAINAGE EASEMENTS EACH
SIDE OF PROPERTY LINES AS INDICATED
BY DASHED LINES EXCEPT AS OTHERWISE
SHOWN.

FOR COMPLETE ENG DATA SEE
ORIGINAL DEDICATION PLAT IN
BOOK 62, PAGE 84 OF RECORDS.