


PART OF THE NE.1/4, OF SECTION 5, T.6N., R.2W., S.L.B. & M.
FREMONT ESTATES SUBDIVISION PHASE 2

IN PLAIN CITY
SCALE 1" = 80'

TAXING UNIT: 21

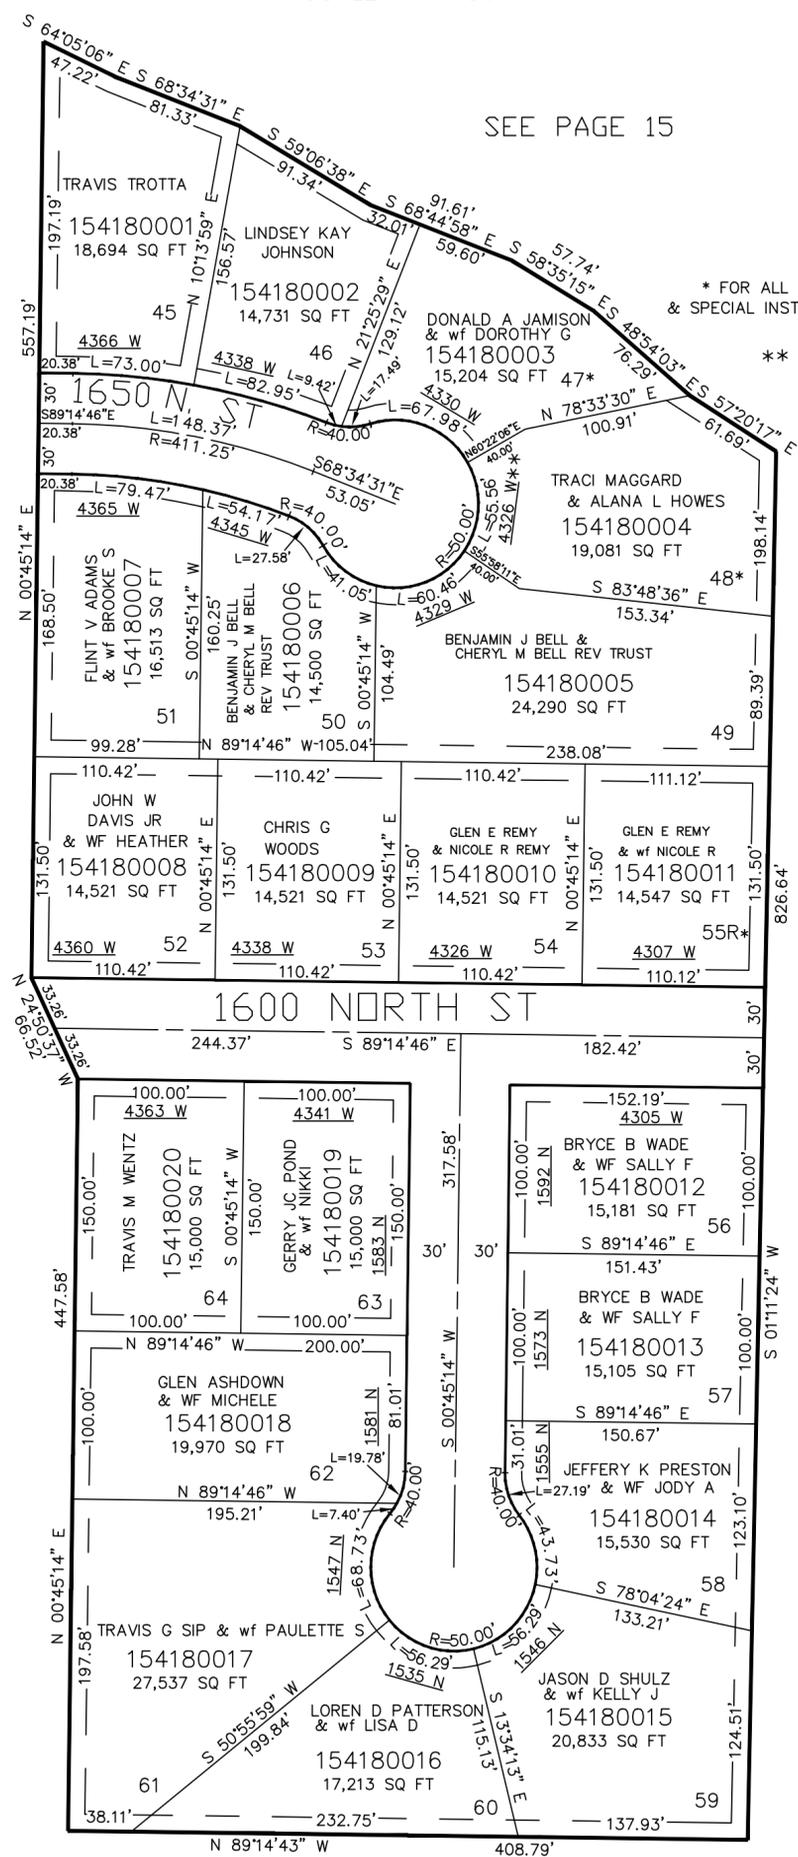

SEE PAGE 15

* FOR ALL OTHER EASEMENTS
& SPECIAL INSTRUCTIONS SEE DED PLAT
** SEE CORRECTION AFFIDAVIT E#2267306

SEE PAGE 385

SEE PAGE 13

SEE PAGE 386

FOR COMPLETE ENG DATA SEE
ORIGINAL DEDICATION PLAT IN
BOOK 63, PAGE 33 OF RECORDS.

10' UTILITY & DRAINAGE EASEMENTS EACH
SIDE OF PROPERTY LINES AS INDICATED
BY DASHED LINES EXCEPT AS OTHERWISE
SHOWN.

SEE PAGE 15