


PART OF THE NW.1/4, OF SECTION 25, T.6N., R.2W., S.L.B. & M.
WILSON LANE BUSINESS PARK
 IN WEST HAVEN CITY
 SCALE 1" = 80'

TAXING UNIT: 277

SEE PAGE 69

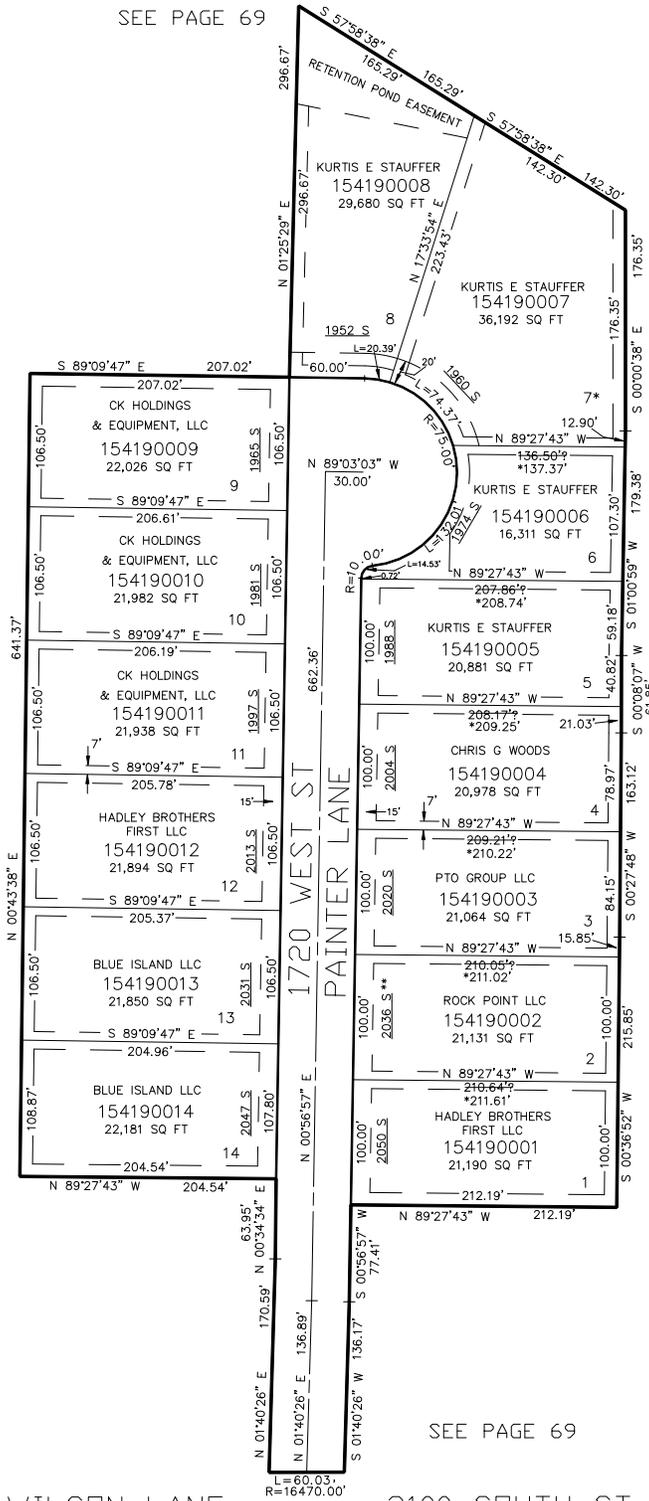

* FOR ALL OTHER EASEMENTS SEE DED. PLAT

SEE PAGE 69

**CORRECTION AFFIDAVIT E#2172819

**ADDRESS CHANGE AFFIDAVIT E#2456934 02-FEB-10.

FOR COMPLETE ENG DATA SEE ORIGINAL DEDICATION PLAT IN BOOK 63, PAGE 36 OF RECORDS.

SEE PAGE 69

SEE PAGE 69

10' UTILITY & DRAINAGE EASEMENTS EACH SIDE OF PROPERTY LINES AS INDICATED BY DASHED LINES EXCEPT AS OTHERWISE SHOWN.