


PART OF THE NW.1/4, OF SECTION 25, T.6N., R.2W., S.L.B. & M.  
**WILSON LANE BUSINESS PARK**

IN WEST HAVEN CITY  
 SCALE 1" = 80'

TAXING UNIT: 277

SEE PAGE 69

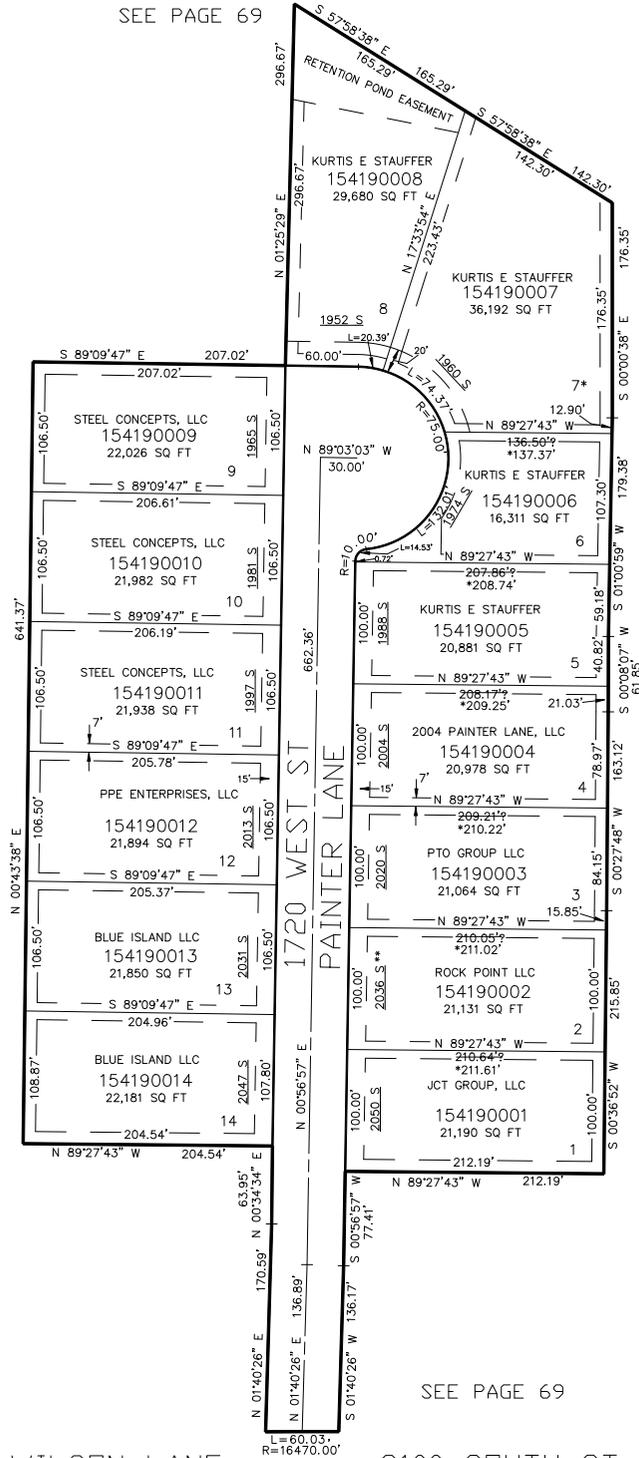

\* FOR ALL OTHER EASEMENTS SEE DED. PLAT

SEE PAGE 69

\*\*CORRECTION AFFIDAVIT E#2172819

\*\*ADDRESS CHANGE AFFIDAVIT  
 E#2456934 02-FEB-10.

FOR COMPLETE ENG DATA SEE  
 ORIGINAL DEDICATION PLAT IN  
 BOOK 63, PAGE 36 OF RECORDS.

SEE PAGE 69

SEE PAGE 69

10' UTILITY & DRAINAGE EASEMENTS EACH  
 SIDE OF PROPERTY LINES AS INDICATED  
 BY DASHED LINES EXCEPT AS OTHERWISE  
 SHOWN.