

PART OF THE SW.1/4, OF SECTION 23, T.6N., R.2W., S.L.B. & M.
HOLMES ESTATES SUBDIVISION PHASE 2

IN WEST HAVEN CITY

TAXING UNIT: 277


SCALE 1" = 100'

SEE PAGE 61-3

420

SEE PAGE 61-3

SEE PAGE 61-3

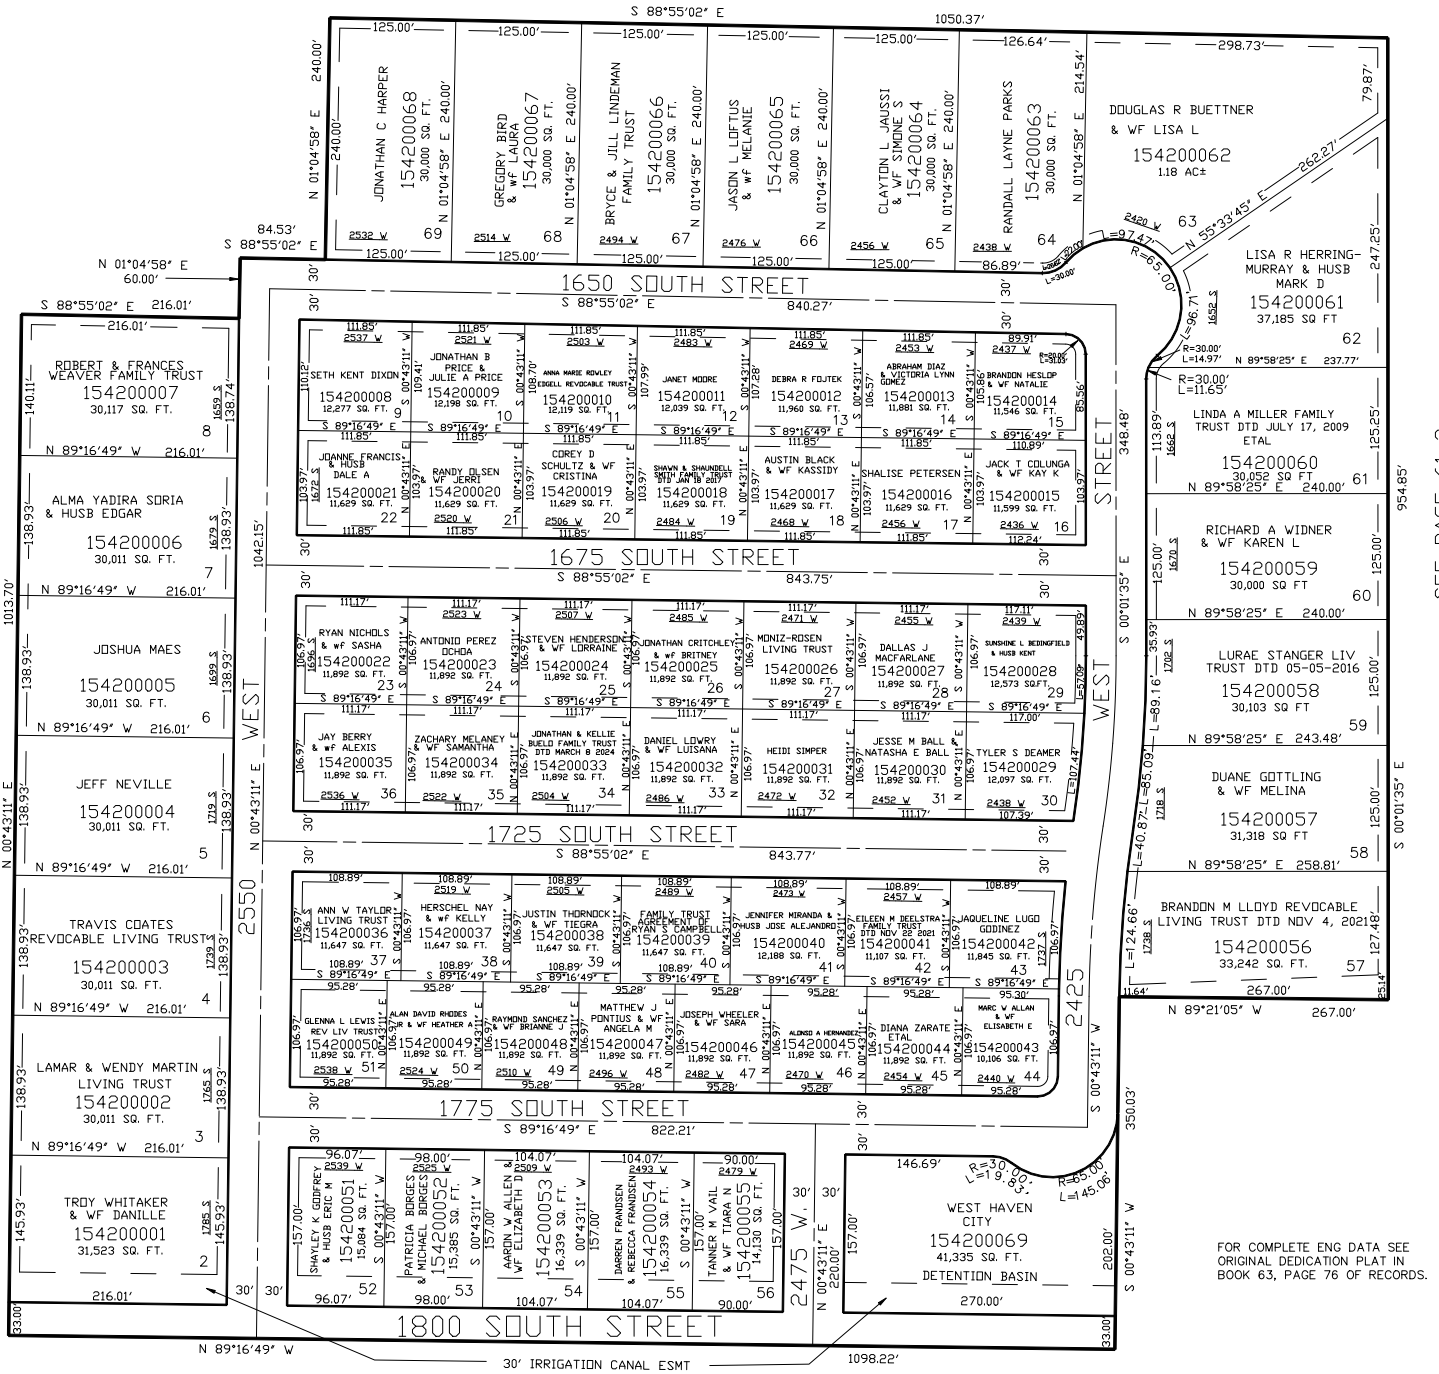

10' UTILITY & DRAINAGE EASEMENTS EACH
SIDE OF PROPERTY LINES AS INDICATED
BY DASHED LINES EXCEPT AS OTHERWISE
SHOWN.

SEE PAGE 61-3

FOR TAX PURPOSES ONLY

FOR COMPLETE ENG DATA SEE
ORIGINAL DEDICATION PLAT IN
BOOK 63, PAGE 76 OF RECORDS.