

PART OF THE N.E. 1/4 & S.E. 1/4 OF SECTION 27, T.6N., R.2W., S.L.B. & M.

422

SECRIST ACRES SUBDIVISION PHASE 2

IN WEST HAVEN CITY


TAXING UNIT: 291

SCALE 1" = 100'

SEE PAGE 76

SEE PAGE 76

SEE PAGE 76

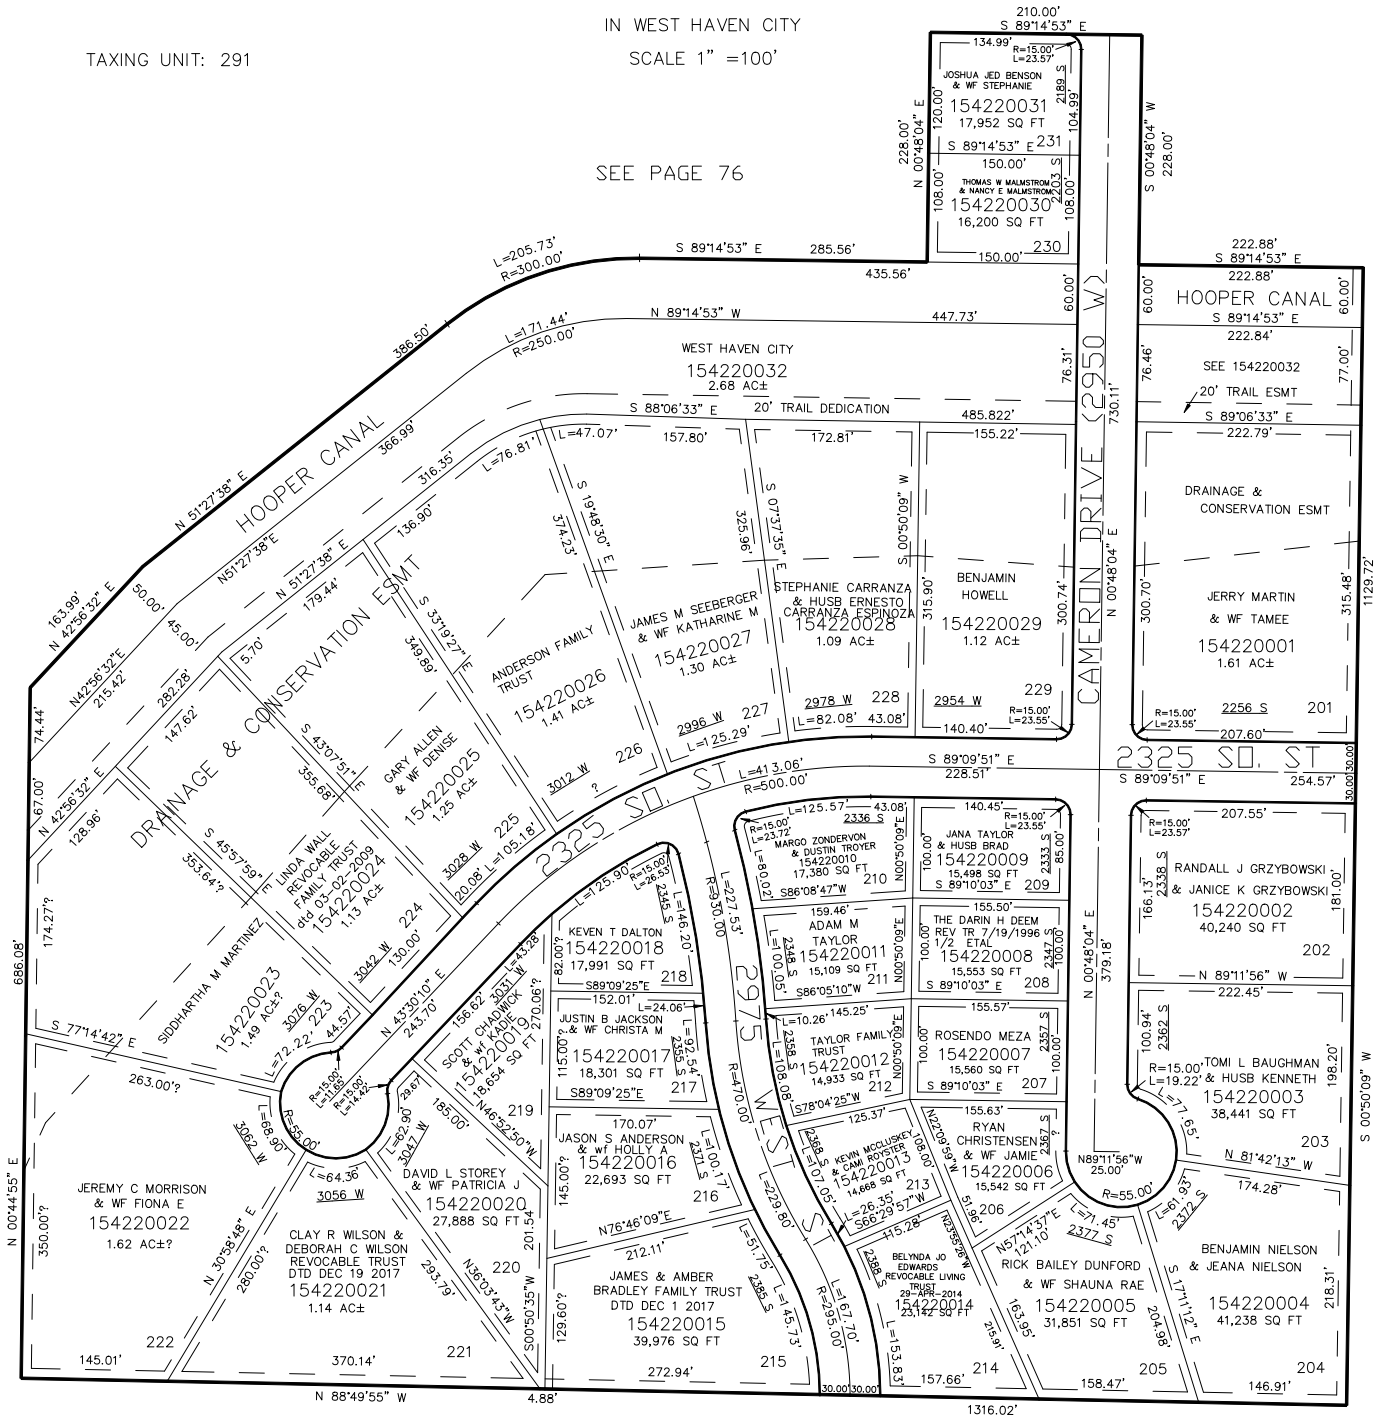

10' UTILITY & DRAINAGE EASEMENTS EACH SIDE OF PROPERTY LINES AS INDICATED BY DASHED LINES EXCEPT AS OTHERWISE SHOWN.

SEE PAGE 76

FOR COMPLETE ENG DATA SEE ORIGINAL DEDICATION PLAT IN BOOK 63, PAGE 95 OF RECORDS.

FOR TAX PURPOSES ONLY