

PART OF THE N.E. 1/4 & S.E. 1/4 OF SECTION 27, T.6N., R.2W., S.L.B. & M.

422

SECRIST ACRES SUBDIVISION PHASE 2

IN WEST HAVEN CITY


TAXING UNIT: 291

SCALE 1" = 100'

SEE PAGE 76

SEE PAGE 76

SEE PAGE 76

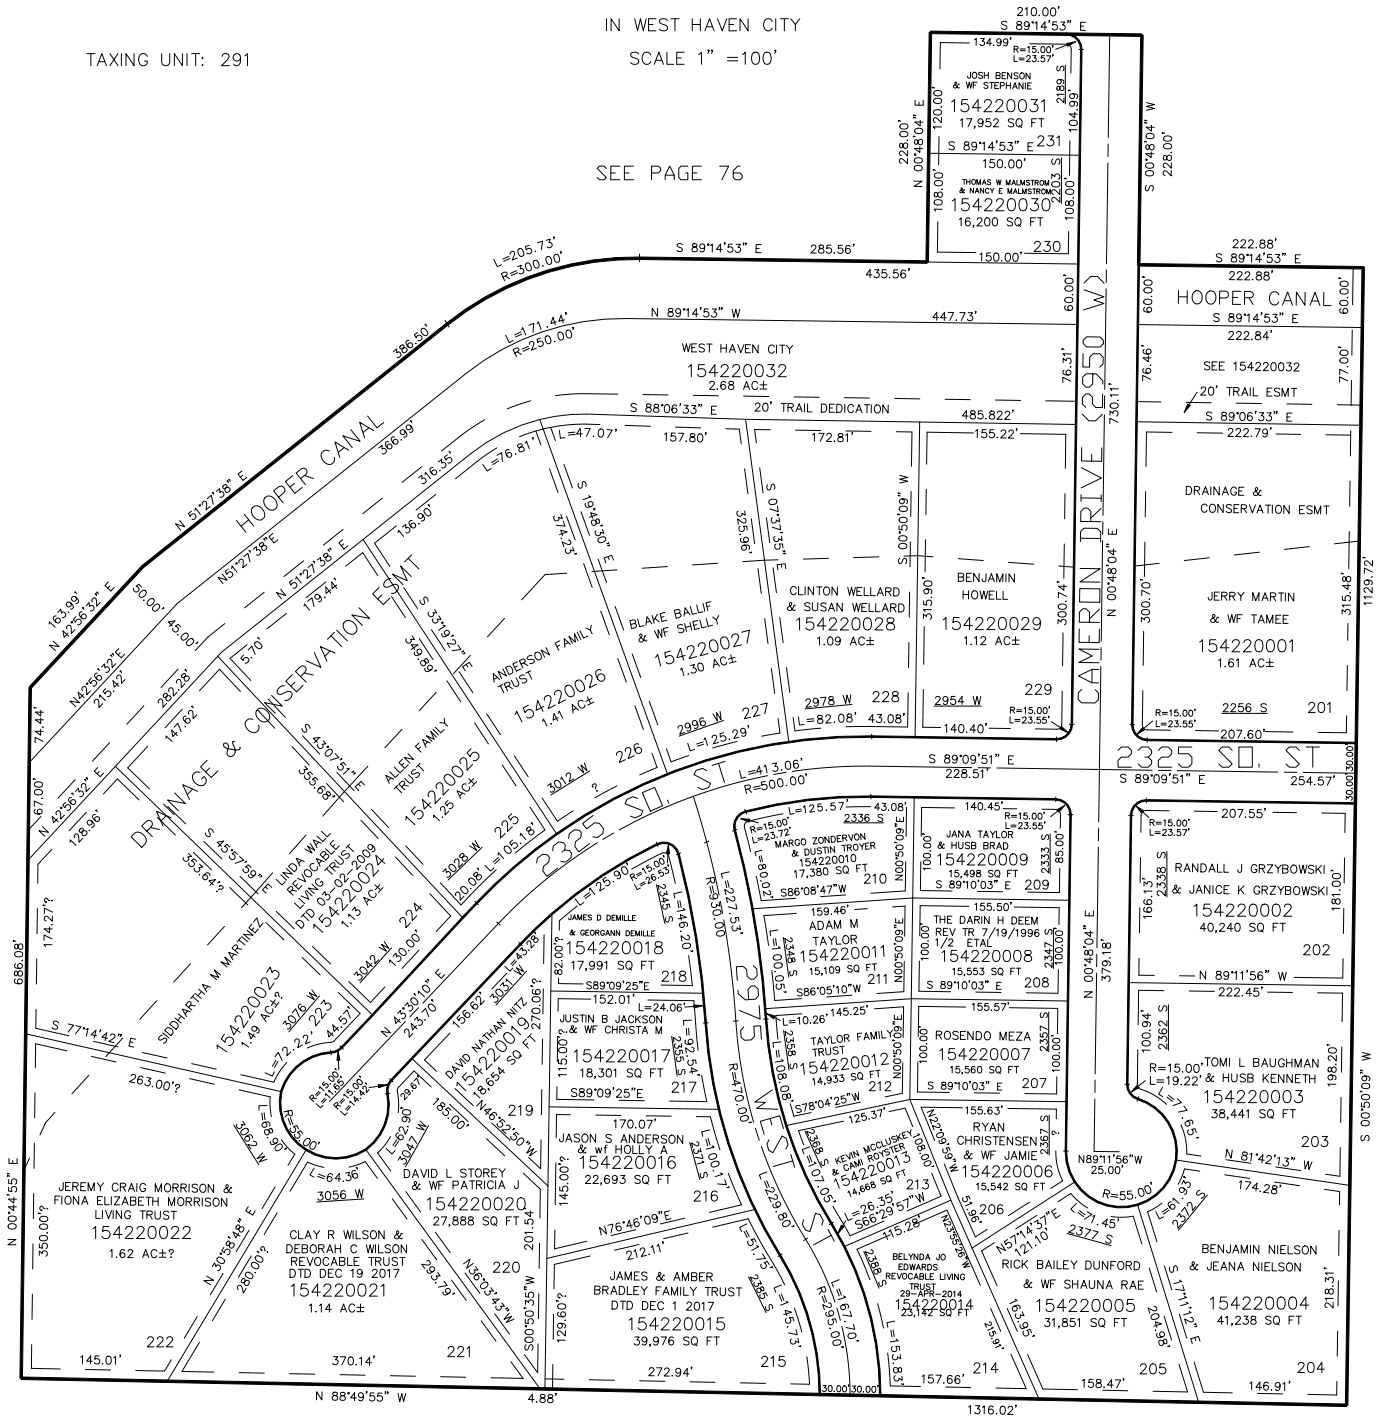

10' UTILITY & DRAINAGE EASEMENTS EACH
SIDE OF PROPERTY LINES AS INDICATED
BY DASHED LINES EXCEPT AS OTHERWISE
SHOWN.

SEE PAGE 76

FOR COMPLETE ENG DATA SEE
ORIGINAL DEDICATION PLAT IN
BOOK 63, PAGE 95 OF RECORDS.

FOR TAX PURPOSES ONLY