

PART OF THE NW.1/4, OF SECTION 8, T.6N., R.2W., S.L.B. & M.

427


RUSSELL ACRES

IN WEBER COUNTY

SCALE 1" = 100'

TAXING UNIT: 53

SEE PAGE 27-4

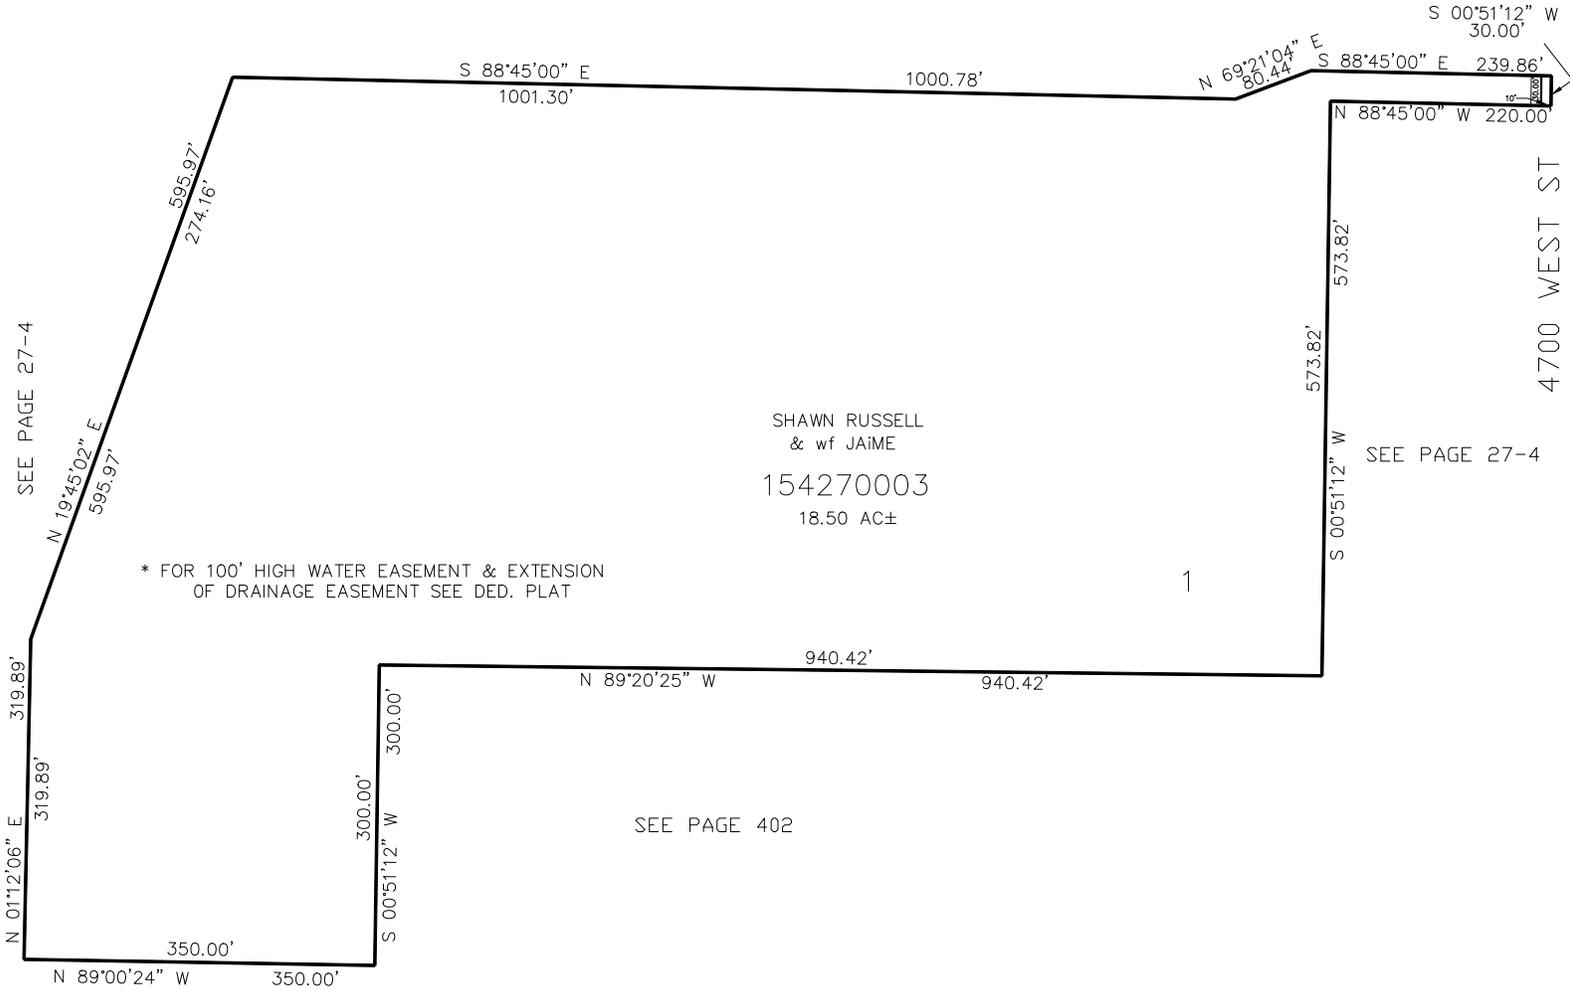

* FOR 100' HIGH WATER EASEMENT & EXTENSION OF DRAINAGE EASEMENT SEE DED. PLAT

SEE PAGE 402

SEE PAGE 27-4

FOR COMPLETE ENG DATA SEE ORIGINAL DEDICATION PLAT IN BOOK 64, PAGE 35 OF RECORDS.

10' UTILITY & DRAINAGE EASEMENTS EACH SIDE OF PROPERTY LINES AS INDICATED BY DASHED LINES EXCEPT AS OTHERWISE SHOWN.