

PART OF THE NW.1/4, OF SECTION 8, T.6N., R.2W., S.L.B. & M.

427


RUSSELL ACRES

IN WEBER COUNTY

SCALE 1" = 100'

TAXING UNIT: 53

SEE PAGE 27-4

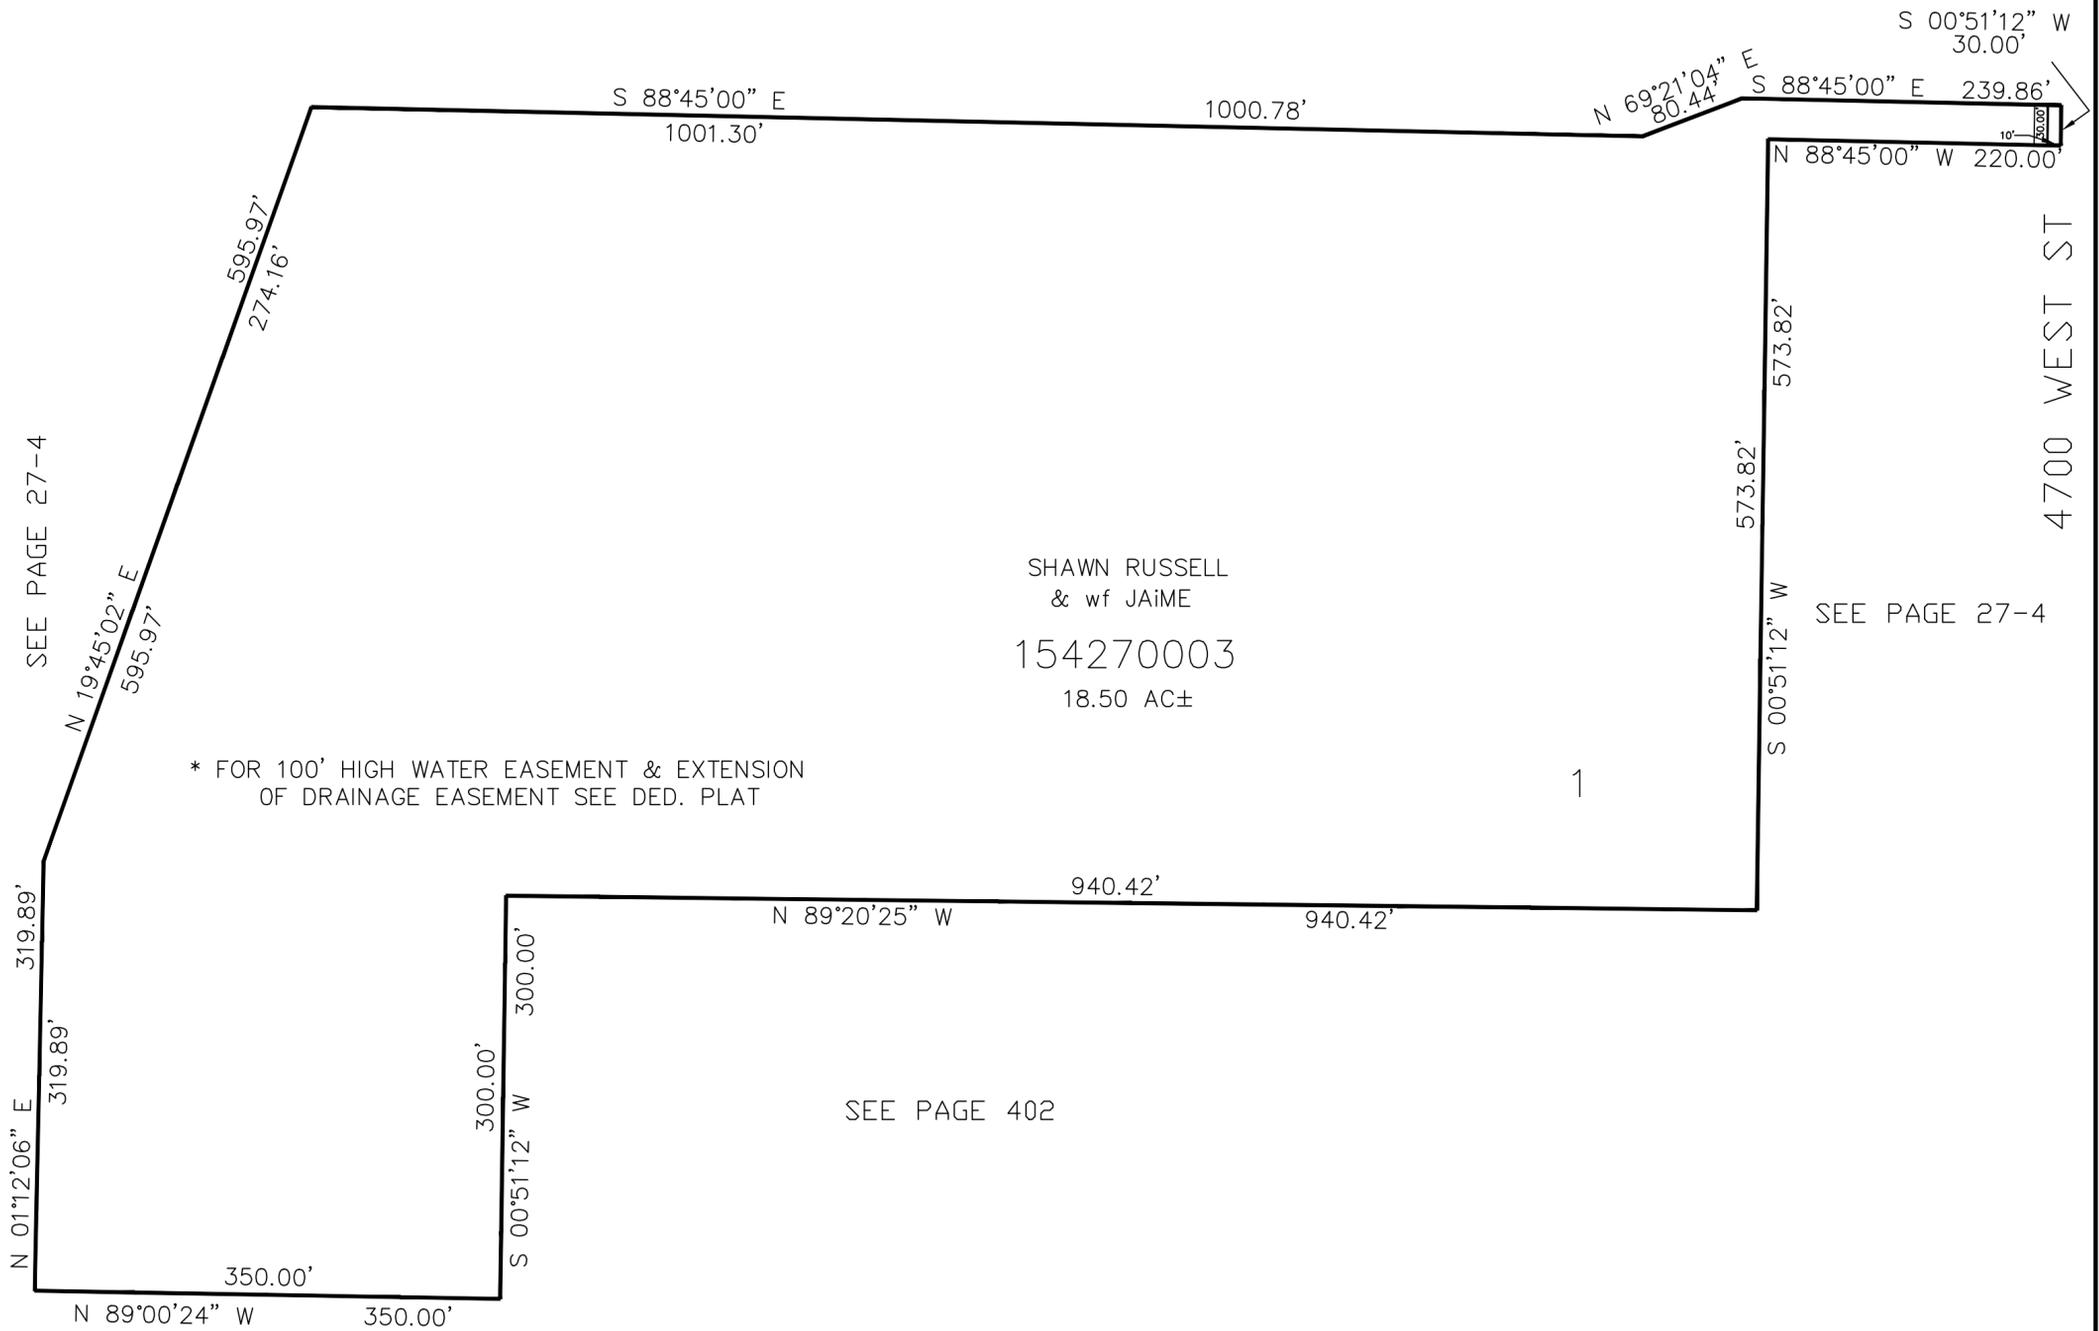

* FOR 100' HIGH WATER EASEMENT & EXTENSION OF DRAINAGE EASEMENT SEE DED. PLAT

SHAWN RUSSELL
& wf JAIME
154270003
18.50 AC±

SEE PAGE 402

SEE PAGE 27-4

10' UTILITY & DRAINAGE EASEMENTS EACH SIDE OF PROPERTY LINES AS INDICATED BY DASHED LINES EXCEPT AS OTHERWISE SHOWN.

FOR COMPLETE ENG DATA SEE ORIGINAL DEDICATION PLAT IN BOOK 64, PAGE 35 OF RECORDS.