

PART OF THE NW.1/4, OF SECTION 8, T.6N., R.2W., S.L.B. & M.

427


RUSSELL ACRES

IN WEBER COUNTY

SCALE 1" = 100'

TAXING UNIT: 53

SEE PAGE 27-4

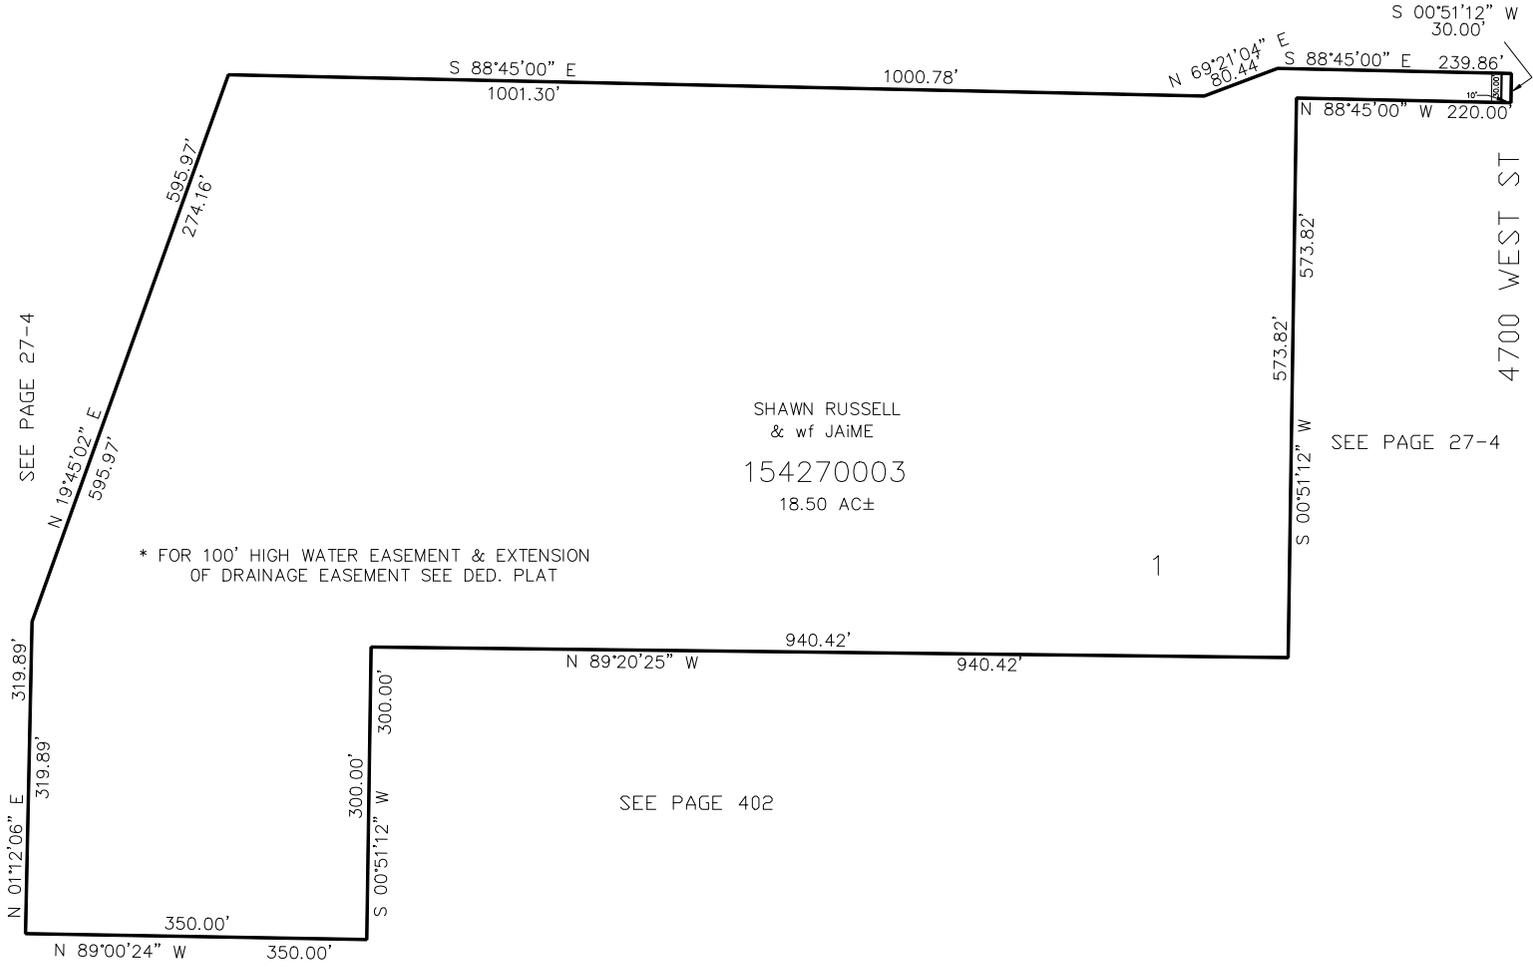

SHAWN RUSSELL
 & wf JAIME
 154270003
 18.50 AC±

* FOR 100' HIGH WATER EASEMENT & EXTENSION
 OF DRAINAGE EASEMENT SEE DED. PLAT

SEE PAGE 402

SEE PAGE 27-4

10' UTILITY & DRAINAGE EASEMENTS EACH
 SIDE OF PROPERTY LINES AS INDICATED
 BY DASHED LINES EXCEPT AS OTHERWISE
 SHOWN.

FOR COMPLETE ENG DATA SEE
 ORIGINAL DEDICATION PLAT IN
 BOOK 64, PAGE 35 OF RECORDS.