

PART OF THE NE.1/4, OF SECTION 28, T.6N., R.2W., S.L.B. & M.  
ALLEN ESTATES SUBDIVISION PHASE 2

IN WEBER COUNTY  
SCALE 1" = 100'


TAXING UNIT: 377

SEE PAGE 78-1

SEE PAGE 78-1

SEE PAGE 78-1

SEE PAGE 78-1

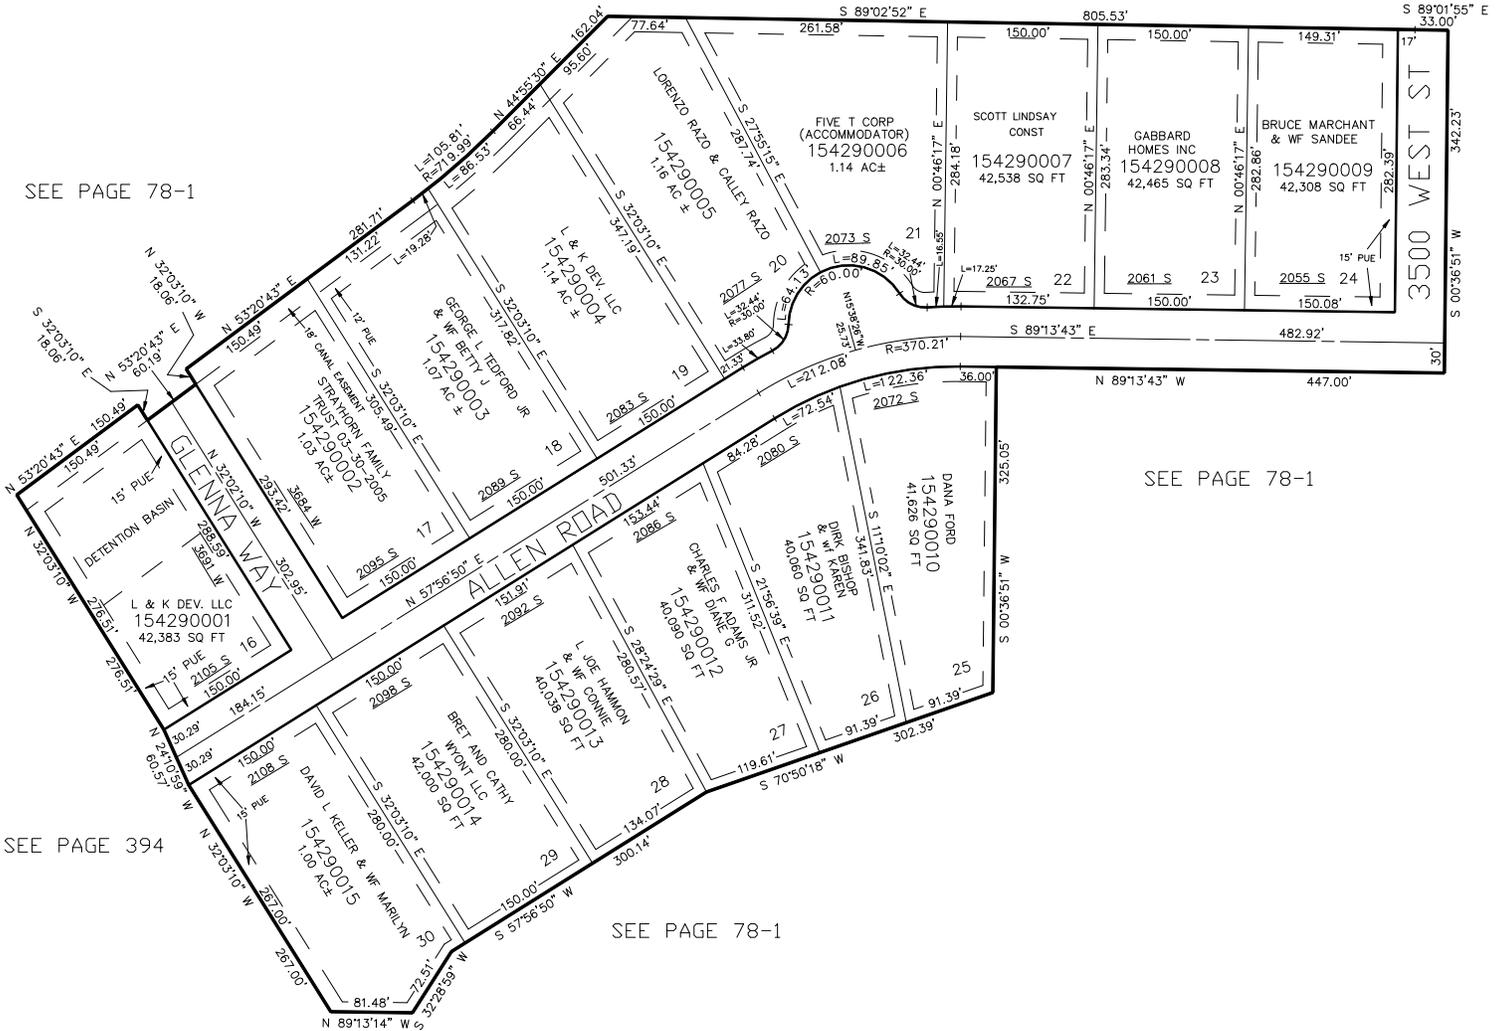

SEE PAGE 394

FOR COMPLETE ENG DATA SEE ORIGINAL DEDICATION PLAT IN BOOK 64, PAGE 86 OF RECORDS.

10' UTILITY & DRAINAGE EASEMENTS EACH SIDE OF PROPERTY LINES AS INDICATED BY DASHED LINES EXCEPT AS OTHERWISE SHOWN.