


PART OF THE SE.1/4, OF SECTION 35, T.6N., R.2W., S.L.B. & M.
WEST HAVEN INDUSTRIAL PARK, LOT No. 10, FIRST AMENDMENT

IN WEST HAVEN CITY

TAXING UNIT: 277

SCALE 1" = 50'

SEE PAGE 281

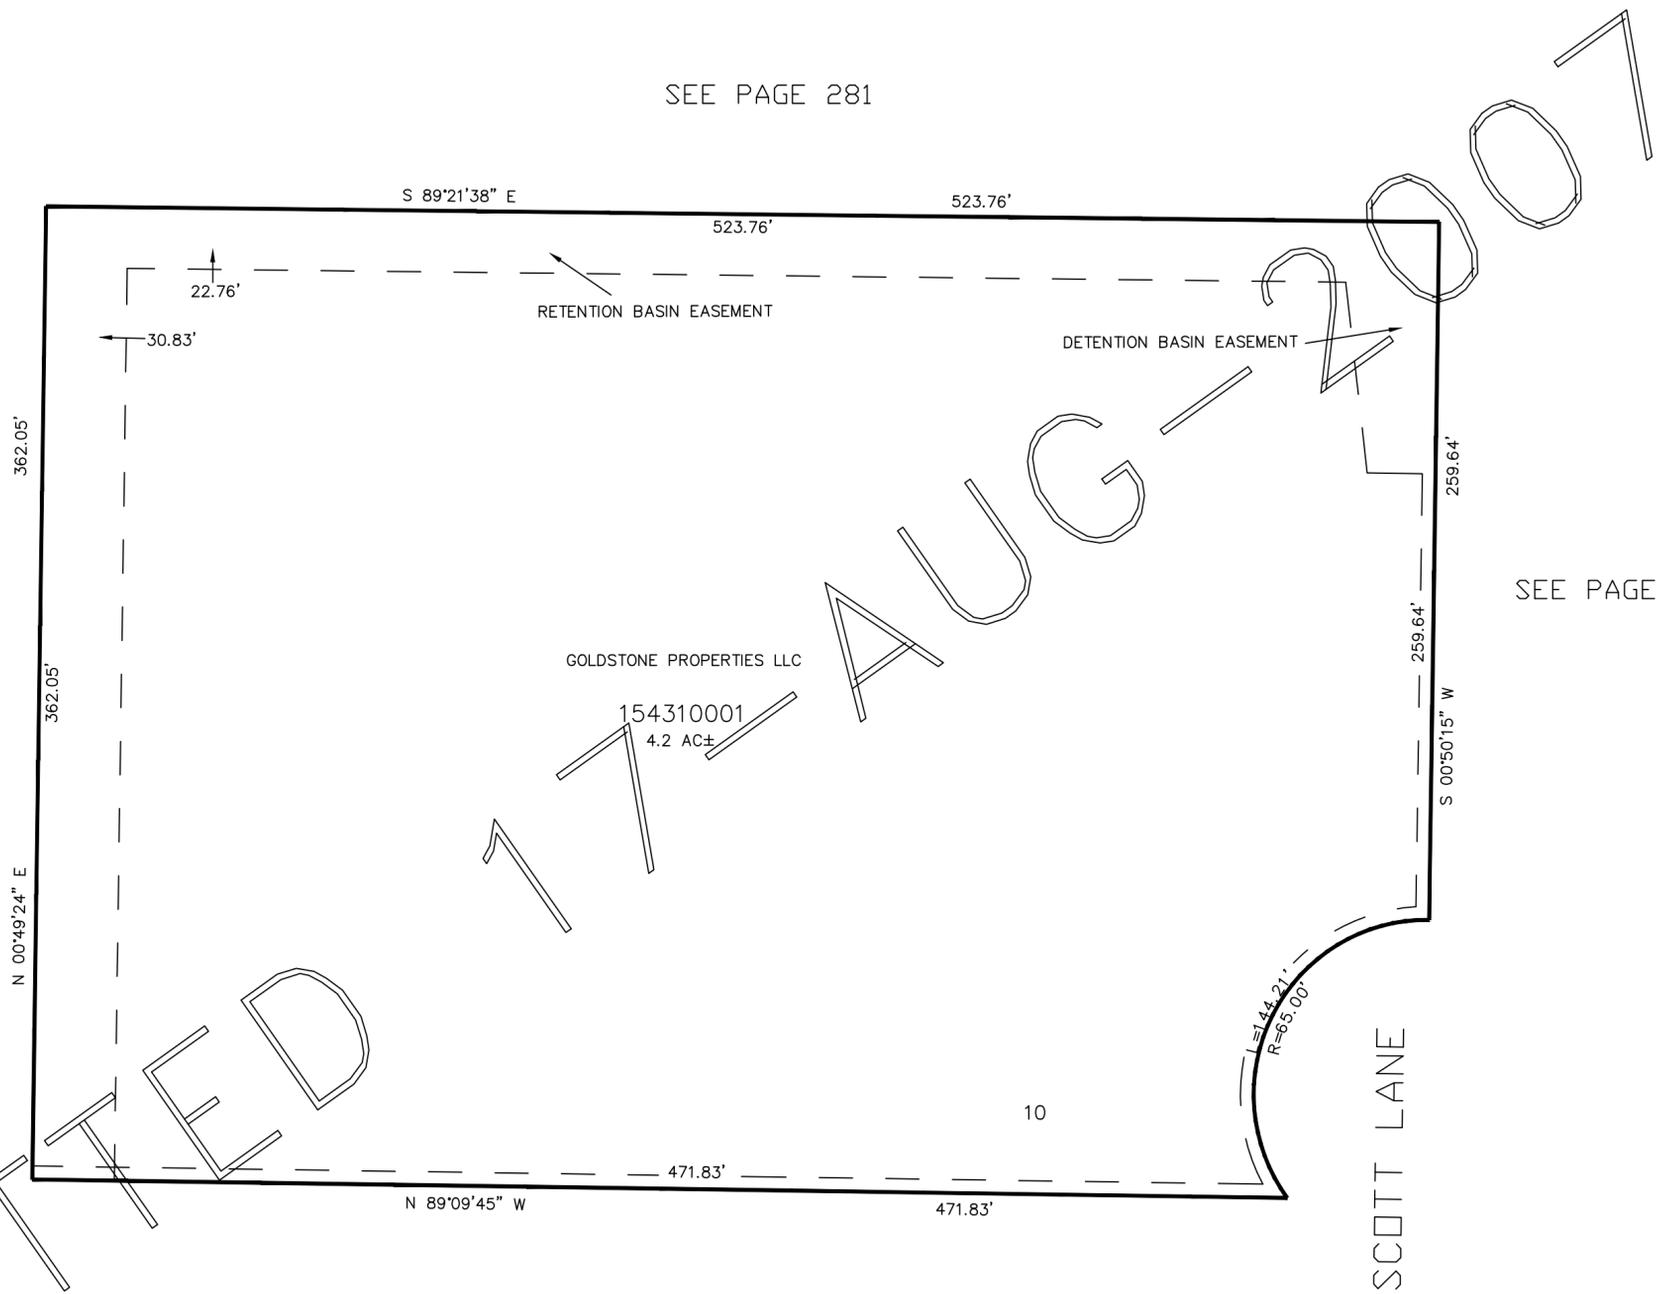

SEE PAGE 281

SEE PAGE 281

SEE PAGE 281

OMITTED

10' UTILITY & DRAINAGE EASEMENTS EACH SIDE OF PROPERTY LINES AS INDICATED BY DASHED LINES EXCEPT AS OTHERWISE SHOWN.

FOR COMPLETE ENG DATA SEE ORIGINAL DEDICATION PLAT IN BOOK 65, PAGE 61 OF RECORDS.