

PART OF SECTION 36, T.6N., R.2W., S.L.B. & M.
MIDLAND BUSINESS PARK—LOT 2, 1ST AMENDED

IN WEBER COUNTY


TAXING UNIT: 25

SCALE 1" = 80'

SEE PAGE 366

SEE PAGE 102

SEE PAGE 185

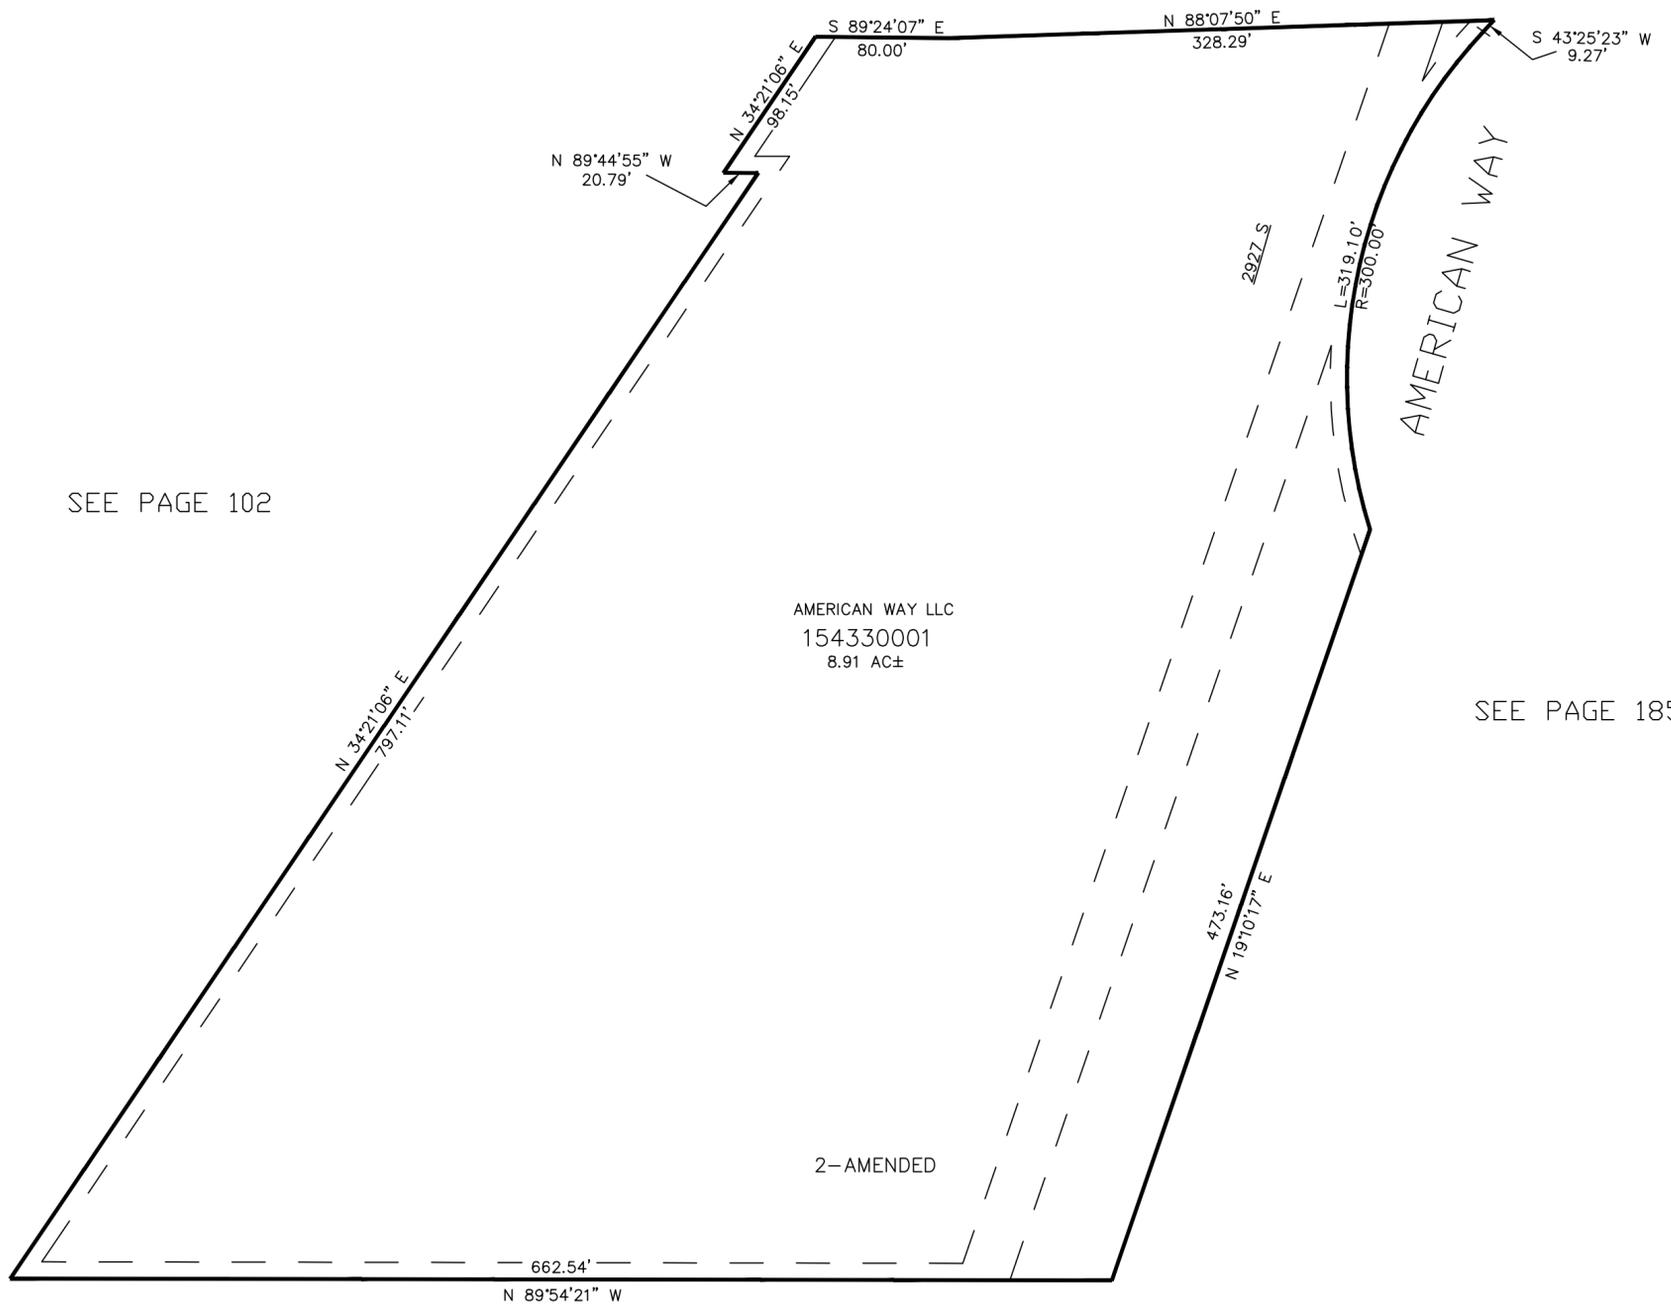

FOR ADDITIONAL EASEMENT
INFORMATION PLEASE SEE
DED PLAT BK 65 PG 84.

SEE PAGE 185

FOR COMPLETE ENG DATA SEE
ORIGINAL DEDICATION PLAT IN
BOOK 65, PAGE 84 OF RECORDS.

10' UTILITY & DRAINAGE EASEMENTS EACH
SIDE OF PROPERTY LINES AS INDICATED
BY DASHED LINES EXCEPT AS OTHERWISE
SHOWN.