


PT OF THE NW 1/4 SEC 3 & NE 1/4 SEC 4 T.6N., R.2W., S.L.B. & M.  
PT OF THE SE 1/4 OF SEC 33 & SW 1/4 SEC 34. T.7N., R.2W., S.L.B. & M.

# HUNTER'S RUN SUBDIVISION

IN PLAIN CITY  
1975 NO ST

SEE BOOK 19 PAGE 35-2

TAXING UNIT: 21  
SCALE 1" = 80'

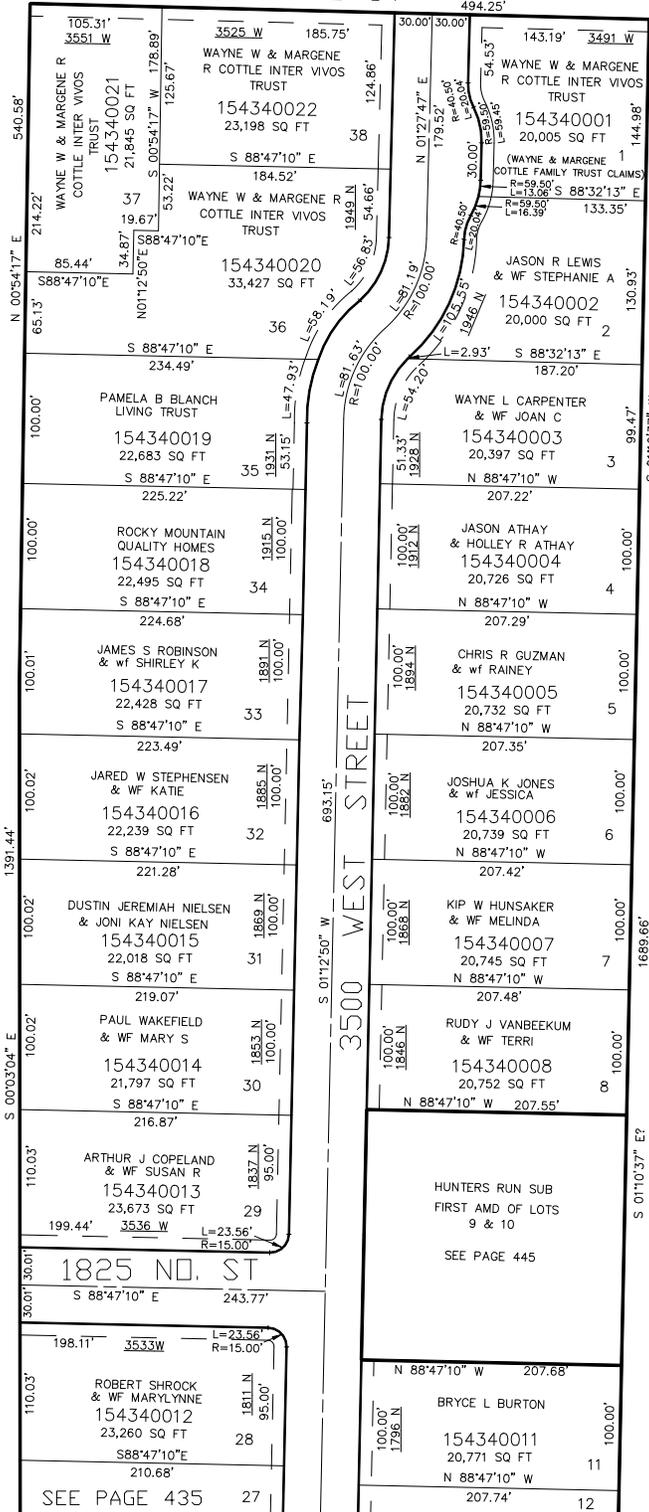

SEE BOOK 19 PAGE 38

SEE BOOK 19 PAGE 35-2

SEE PAGE 361

FOR BUILDABLE AREA AND SETBACKS  
SEE DEDICATION PLAT

FOR COMPLETE ENG DATA SEE  
ORIGINAL DEDICATION PLAT IN  
BOOK 65, PAGES 89 & 90 OF RECORDS.