

PT OF THE NW 1/4 SEC 3 & NE 1/4 SEC 4 T.6N., R.2W., S.L.B. & M.
 PT OF THE SE 1/4 OF SEC 33 & SW 1/4 SEC 34. T.7N., R.2W., S.L.B. & M.

434

HUNTER'S RUN SUBDIVISION


IN PLAIN CITY

1975 NO ST

SEE BOOK 19 PAGE 35-2

TAXING UNIT: 21

SCALE 1" = 80'

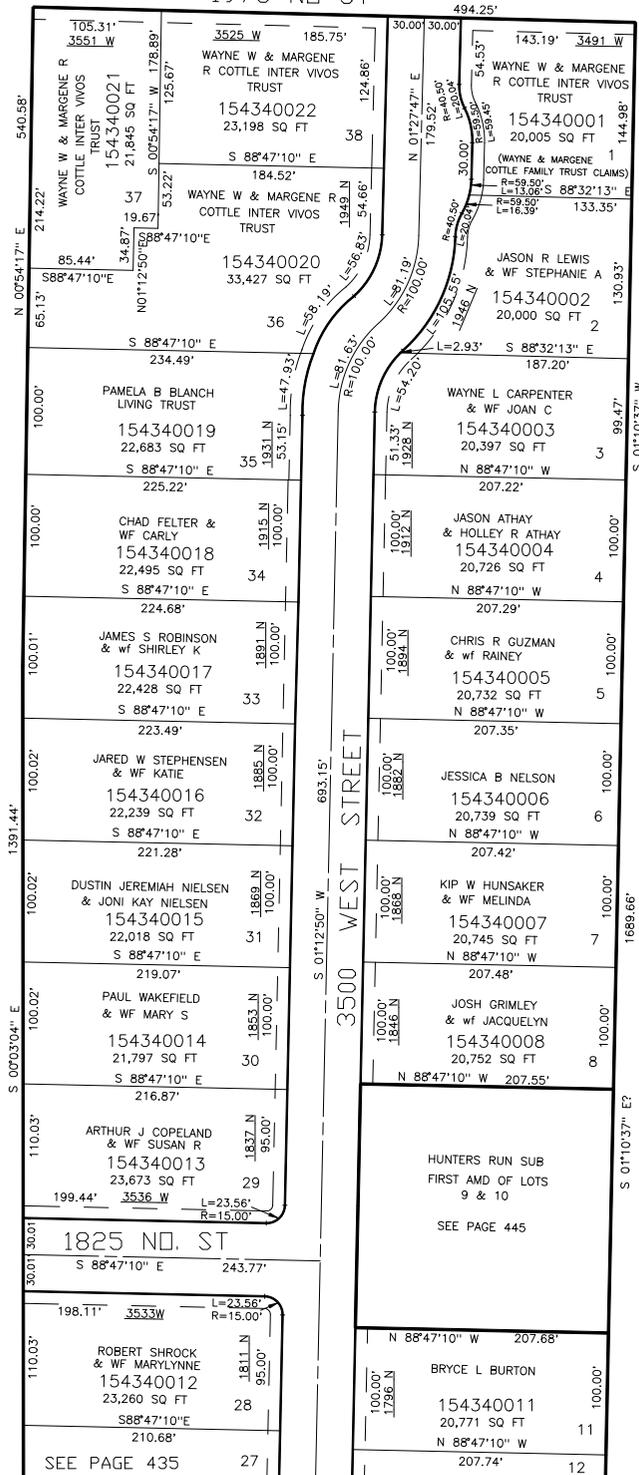

SEE BOOK 19 PAGE 38

SEE PAGE 361

SEE BOOK 19 PAGE 35-2

FOR BUILDABLE AREA AND SETBACKS
 SEE DEDICATION PLAT

FOR COMPLETE ENG DATA SEE
 ORIGINAL DEDICATION PLAT IN
 BOOK 65, PAGES 89 & 90 OF RECORDS.

10' UTILITY & DRAINAGE EASEMENTS EACH
 SIDE OF PROPERTY LINES AS INDICATED
 BY DASHED LINES EXCEPT AS OTHERWISE
 SHOWN.