


PART OF THE NW.1/4, OF SECTION 27, T.6N., R.2W., S.L.B. & M.
WALLY'S ACRE CLUSTER SUBDIVISION 3

IN WEBER COUNTY
SCALE 1" = 60'

TAXING UNIT: 377

SEE PAGE 76-5

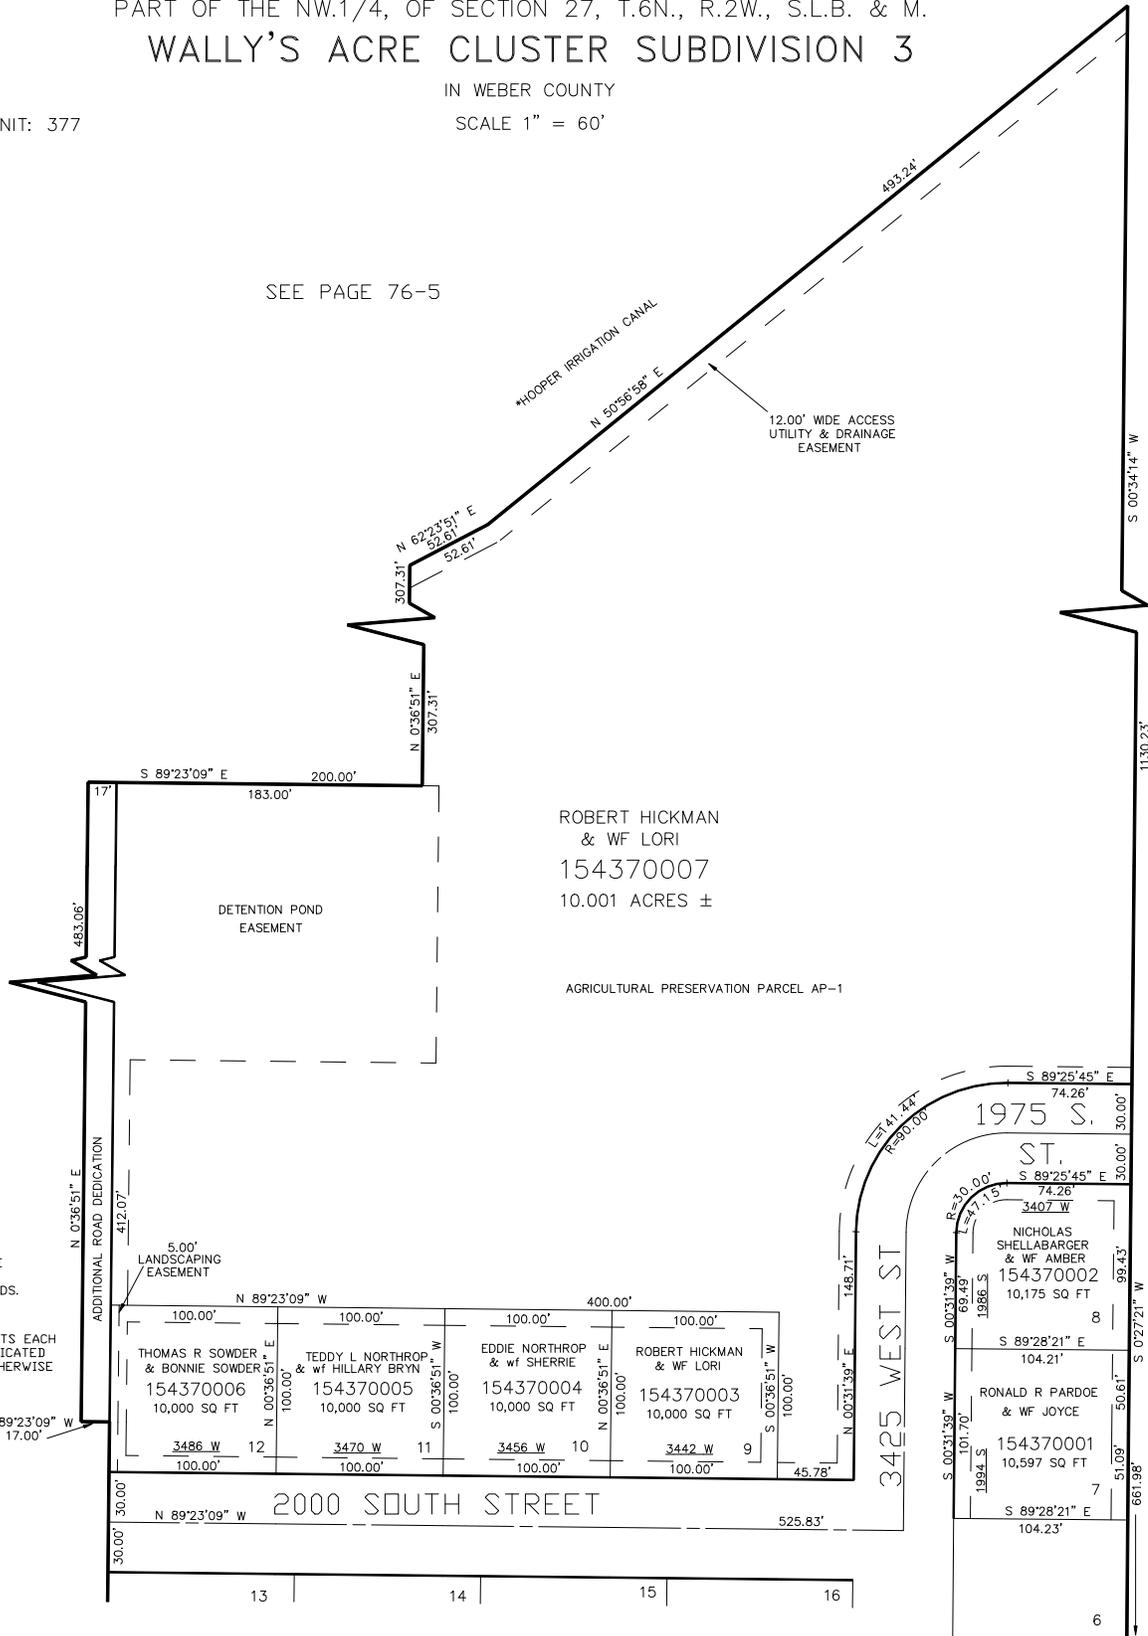

ROBERT HICKMAN
& WF LORI
154370007
10.001 ACRES ±

AGRICULTURAL PRESERVATION PARCEL AP-1

*FOR ADD'L INFO ON
CANAL AND EASEMENTS
SEE DED PLAT

FOR COMPLETE ENG DATA SEE
ORIGINAL DEDICATION PLAT IN
BOOK 65, PAGE 91 OF RECORDS.

10' UTILITY & DRAINAGE EASEMENTS EACH
SIDE OF PROPERTY LINES AS INDICATED
BY DASHED LINES EXCEPT AS OTHERWISE
SHOWN.