


2200 SOUTH

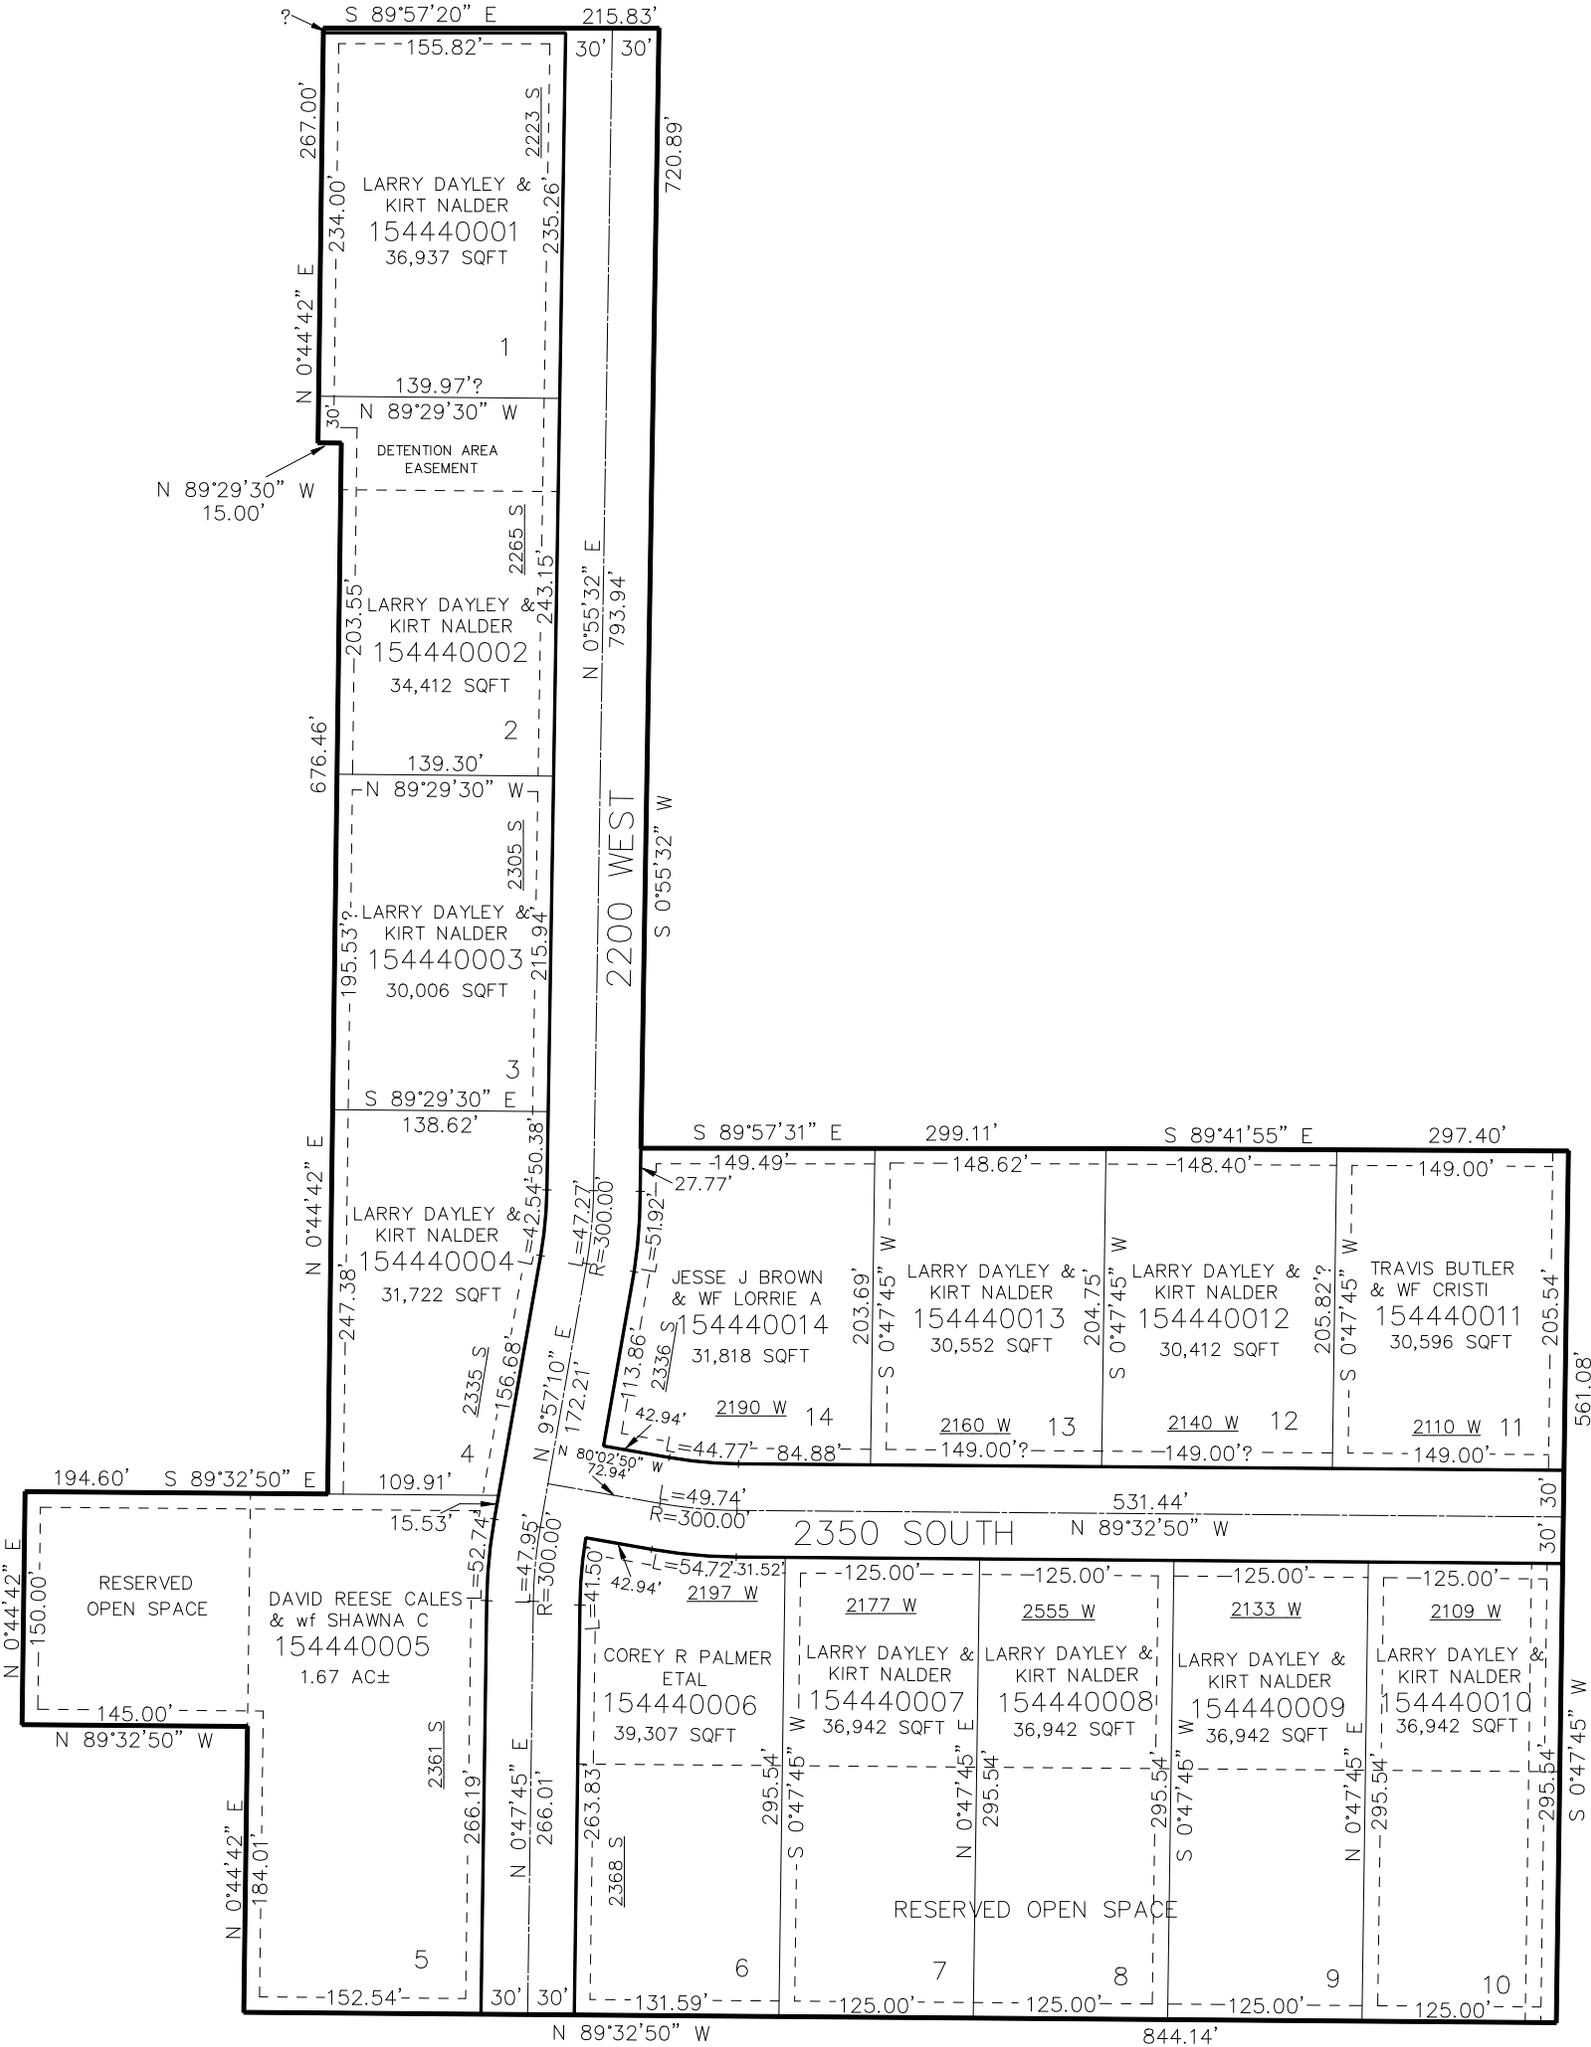

N 89°29'30" W
15.00'

S 89°57'20" E 215.83'

N 0°44'42" E
267.00'

155.82'

LARRY DAYLEY &
KIRT NALDER
154440001
36,937 SQFT

1

139.97'?

N 89°29'30" W

DETENTION AREA
EASEMENT

N 89°29'30" W
15.00'

LARRY DAYLEY &
KIRT NALDER
154440002
34,412 SQFT

2

139.30'

N 89°29'30" W

LARRY DAYLEY &
KIRT NALDER
154440003
30,006 SQFT

3

138.62'

S 89°29'30" E

LARRY DAYLEY &
KIRT NALDER
154440004
31,722 SQFT

4

109.91'

S 89°32'50" E

RESERVED
OPEN SPACE

DAVID REESE CALES
& wf SHAWNA C
154440005
1.67 AC±

5

15.53'

N 0°44'42" E

2361 S

266.19'

N 0°47'45" E

266.01'

L=47.95'
R=300.00'

L=52.74'

2368 S

263.83'

S 0°47'45" W

295.54'

N 0°47'45" W

295.54'

S 0°47'45" W

295.54'

295.54'

S 0°47'45" W

N 0°55'32" E
793.94'

2200 WEST
S 0°55'32" W

L=47.27'
R=300.00'

N 9°57'10" E
172.21'

L=49.74'
R=300.00'

N 89°32'50" W
844.14'

720.89'

30'

30'

30'

30'

30'

30'

30'

30'











S 89°57'31" E 299.11'

S 89°41'55" E 297.40'

S 89°32'50" W 194.60'




JESSE J BROWN
& WF LORRIE A
154440014
31,818 SQFT

2190 W 14

2160 W 13

2140 W 12

2110 W 11

2177 W

2555 W

2133 W

2109 W

RESERVED OPEN SPACE

LARRY DAYLEY &
KIRT NALDER
154440013
30,552 SQFT

203.69'

204.75'

204.75'

LARRY DAYLEY &
KIRT NALDER
154440012
30,412 SQFT

205.82'?

205.82'?

TRAVIS BUTLER
& WF CRISTI
154440011
30,596 SQFT

205.54'

205.54'

561.08'

S 0°47'45" W