


2200 SOUTH

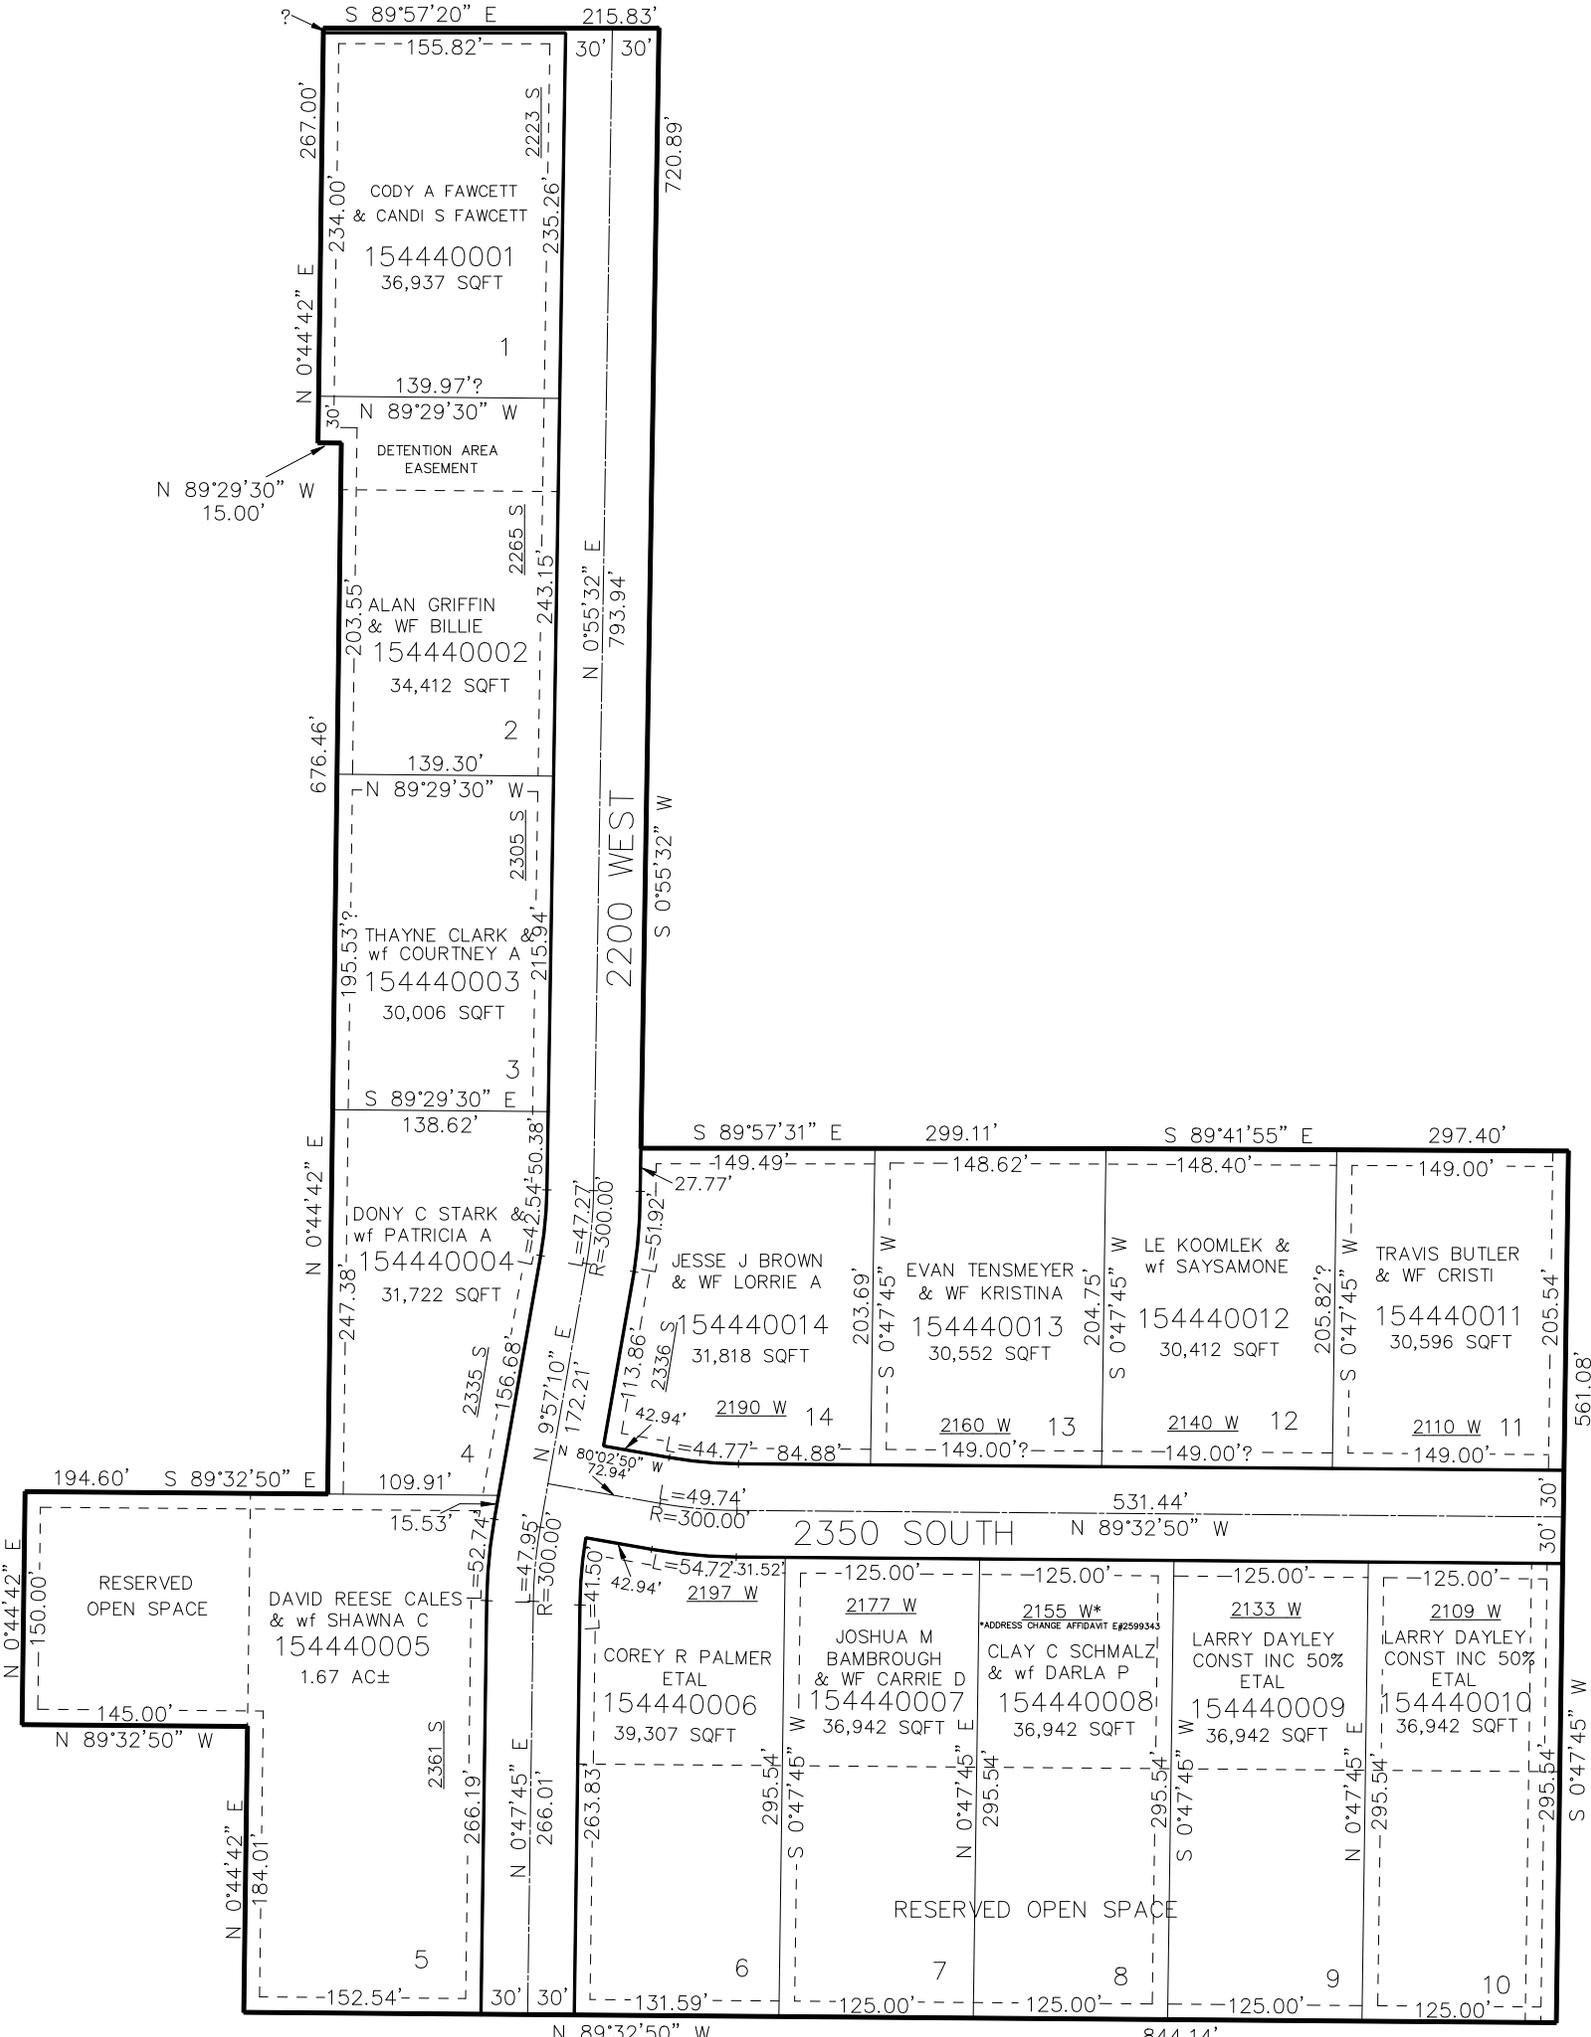

CODY A FAWCETT
& CANDI S FAWCETT
154440001
36,937 SQFT
1

DETENTION AREA
EASEMENT
139.97'?

ALAN GRIFFIN
& WF BILLIE
154440002
34,412 SQFT
2

THAYNE CLARK
wf COURTNEY A
154440003
30,006 SQFT
3

DONY C STARK
wf PATRICIA A
154440004
31,722 SQFT
4

JESSE J BROWN
& WF LORRIE A
154440014
31,818 SQFT
14

EVAN TENSMEYER
& WF KRISTINA
154440013
30,552 SQFT
13

LE KOOMLEK &
wf SAYSAMONE
154440012
30,412 SQFT
12

TRAVIS BUTLER
& WF CRISTI
154440011
30,596 SQFT
11

RESERVED
OPEN SPACE
145.00'

DAVID REESE CALES
& wf SHAWNA C
154440005
1.67 AC±
5

COREY R PALMER
ETAL
154440006
39,307 SQFT
6

JOSHUA M
BAMBROUGH
& WF CARRIE D
154440007
36,942 SQFT
7

CLAY C SCHMALZ
& wf DARLA P
154440008
36,942 SQFT
8

LARRY DAYLEY
CONST INC 50%
ETAL
154440009
36,942 SQFT
9

LARRY DAYLEY
CONST INC 50%
ETAL
154440010
36,942 SQFT
10

RESERVED OPEN SPACE

N 89°32'50" W

844.14'