

PART OF THE NE.1/4, OF SECTION 4 & PART OF THE NW.1/4, OF SECTION 3, T.6N., R.2W., S.L.B. & M.
PART OF THE SE.1/4 OF SECTION 33 & PART OF THE SW.1/4 OF SECTION 34. T.7N., R.2W., S.L.B. & M.

445

HUNTER’S RUN SUBDIVISION 1ST AMENDMENT LOTS 9 & 10

TAXING UNIT: 21


IN PLAIN CITY
SCALE 1" = 30'

SEE PAGE 434

SEE PAGE 434

SEE PAGE 434

3500 WEST ST

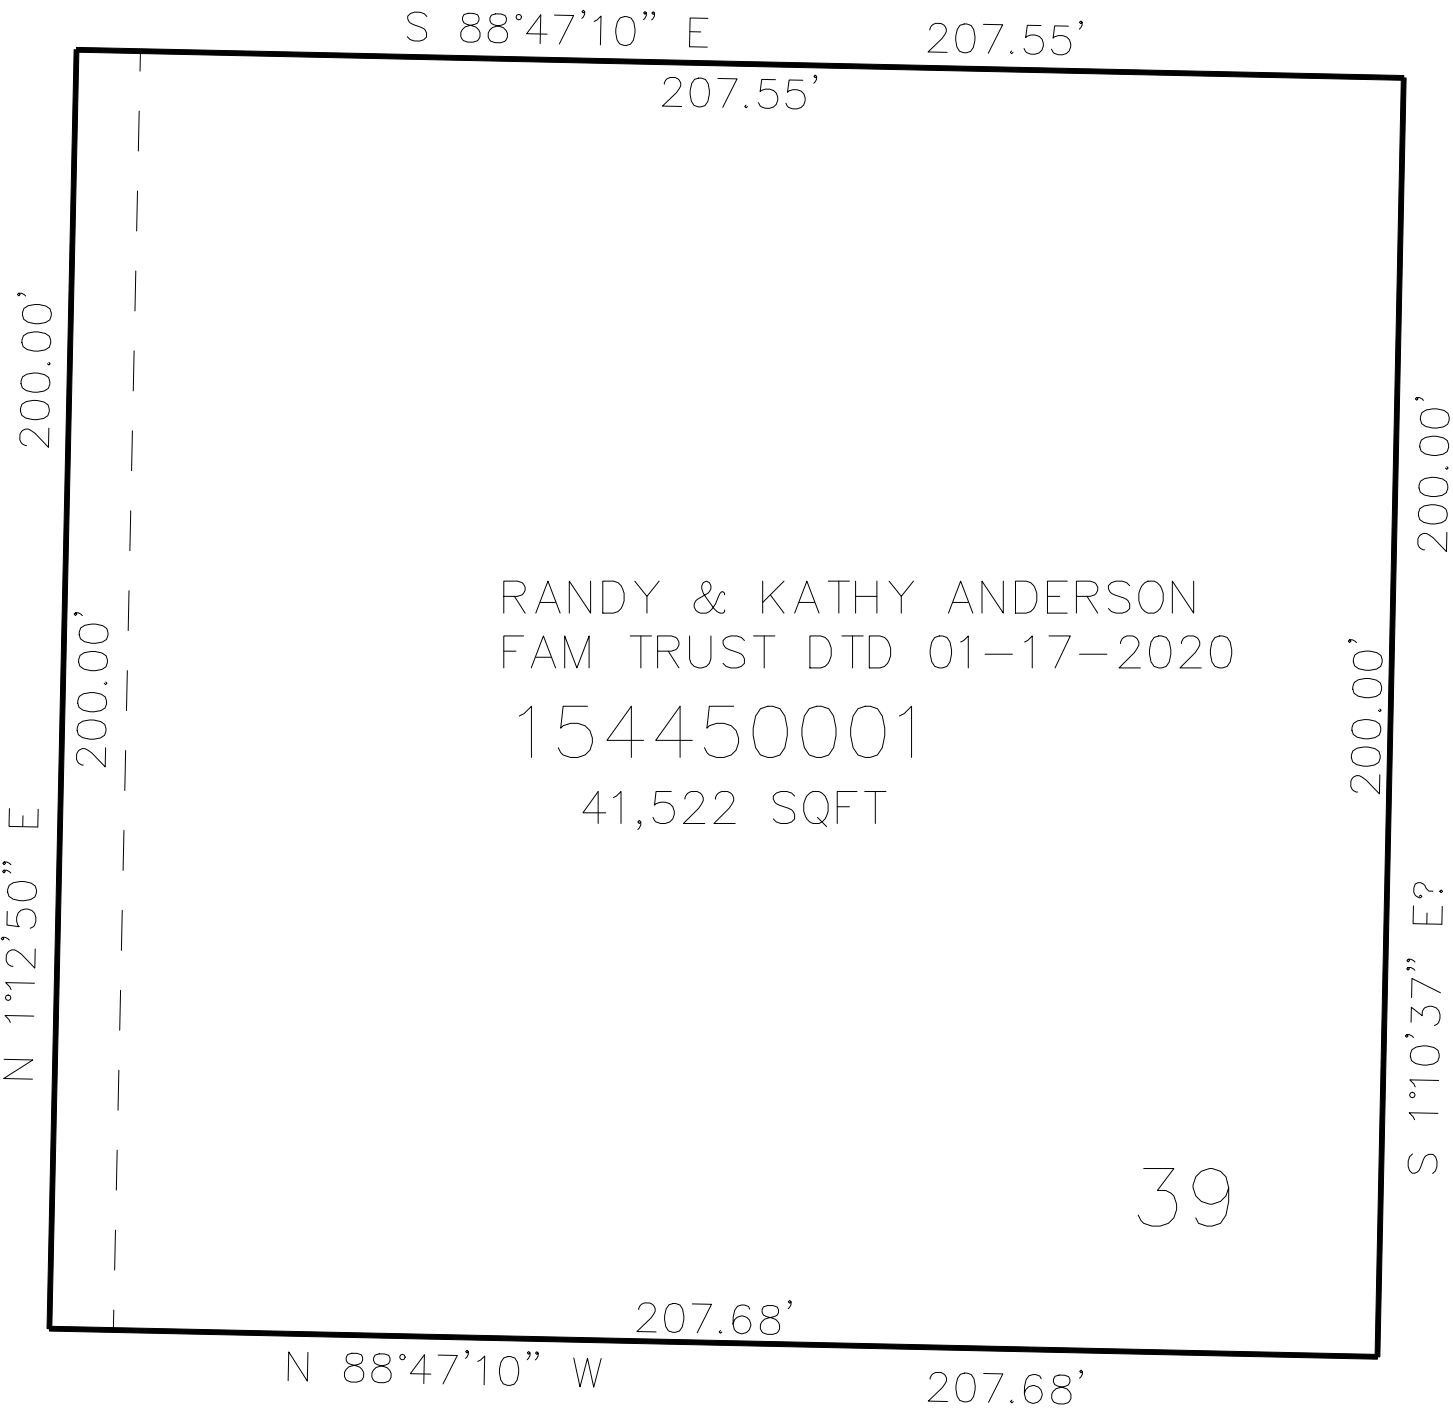

SEE PAGE 434

10' UTILITY & DRAINAGE EASEMENTS EACH
SIDE OF PROPERTY LINES AS INDICATED
BY DASHED LINES EXCEPT AS OTHERWISE
SHOWN.

FOR COMPLETE ENG DATA SEE
ORIGINAL DEDICATION PLAT IN
BOOK 66, PAGE 59 OF RECORDS.