

PART OF THE SE.1/4, OF SECTION 35, T.6N., R.2W., S.L.B. & M.
WEST HAVEN INDUSTRIAL PARK LOT 10, 2ND AMENDMENT

IN WEST HAVEN CITY

TAXING UNIT: 277


SCALE 1" = 50'

SEE PAGE 281

SEE PAGE 281

SEE PAGE 281

SEE PAGE 281

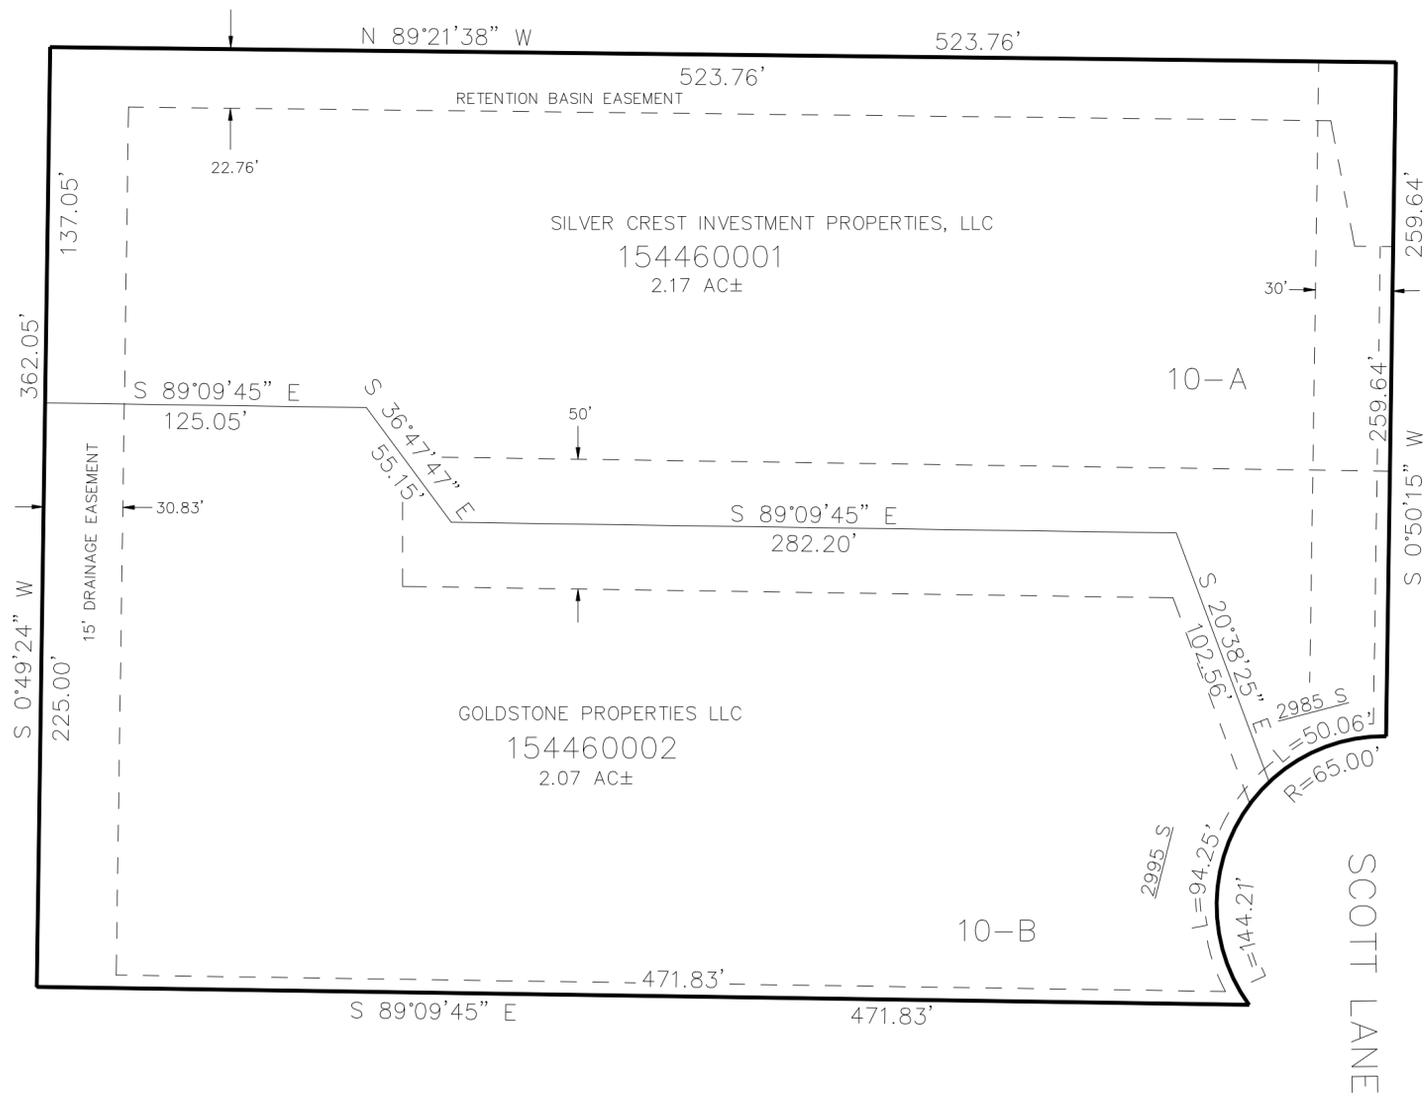

10' UTILITY & DRAINAGE EASEMENTS EACH
SIDE OF PROPERTY LINES AS INDICATED
BY DASHED LINES EXCEPT AS OTHERWISE
SHOWN.

FOR COMPLETE ENG DATA SEE
ORIGINAL DEDICATION PLAT IN
BOOK 66, PAGE 65 OF RECORDS.