

PART OF THE SW.1/4, OF SECTION 27, T.6N., R.2W., S.L.B. & M.

454

FREDRICKSON SUBDIVISION

IN WEBER COUNTY


TAXING UNIT: 514

SCALE 1" = 50'

SEE PAGE 76

SEE PAGE 76

SEE PAGE 76

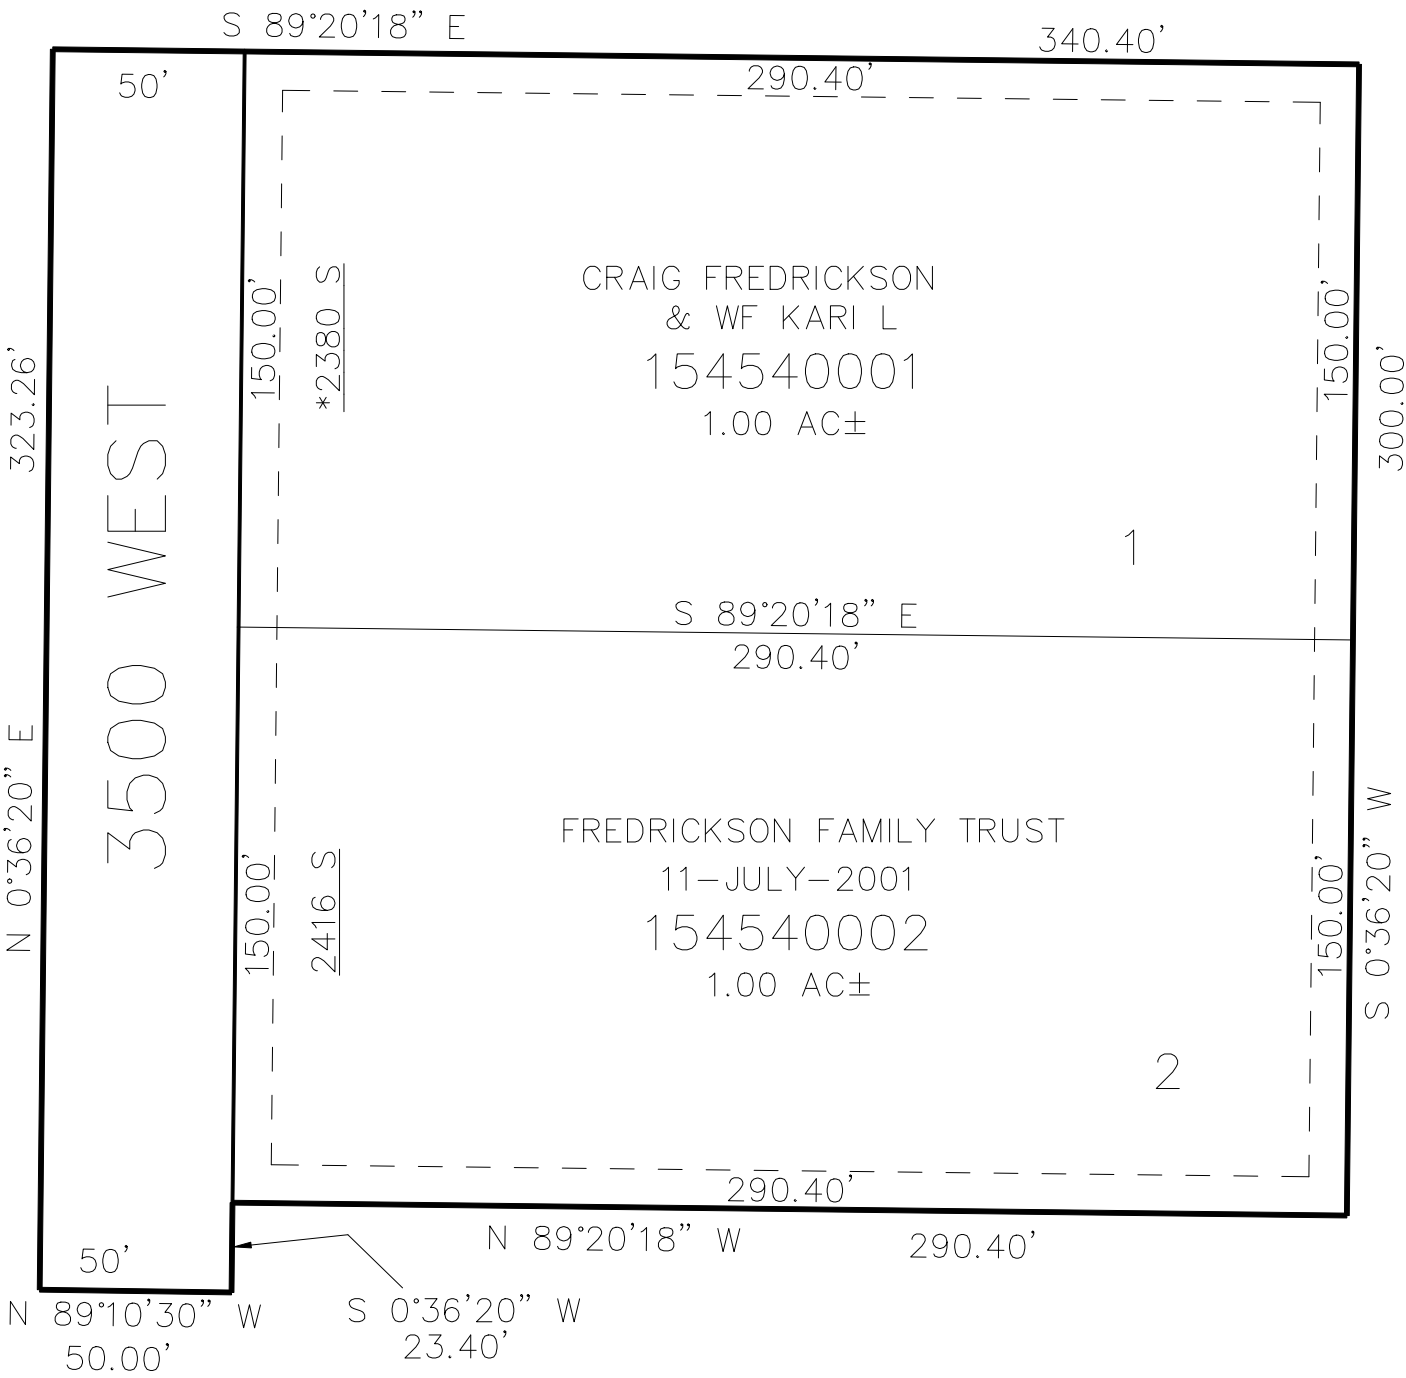

*AFFIDAVIT OF ADDRESS CHANGE
E#2308000 03-DEC-2007

10' UTILITY & DRAINAGE EASEMENTS EACH
SIDE OF PROPERTY LINES AS INDICATED
BY DASHED LINES EXCEPT AS OTHERWISE
SHOWN.

FOR COMPLETE ENG DATA SEE
ORIGINAL DEDICATION PLAT IN
BOOK 67, PAGE 37 OF RECORDS.