


PART OF THE SE 1/4 OF SECTION 11, T.6N., R.2W., S.L.B. & M.
MILLCREEK PLAZA PH 1 COMMERCIAL CONDOMINIUM PROJECT

TAXING UNIT: 362

IN MARRIOTT-SLATERVILLE

SCALE 1" = 30'

SSEE PAGE 30-2

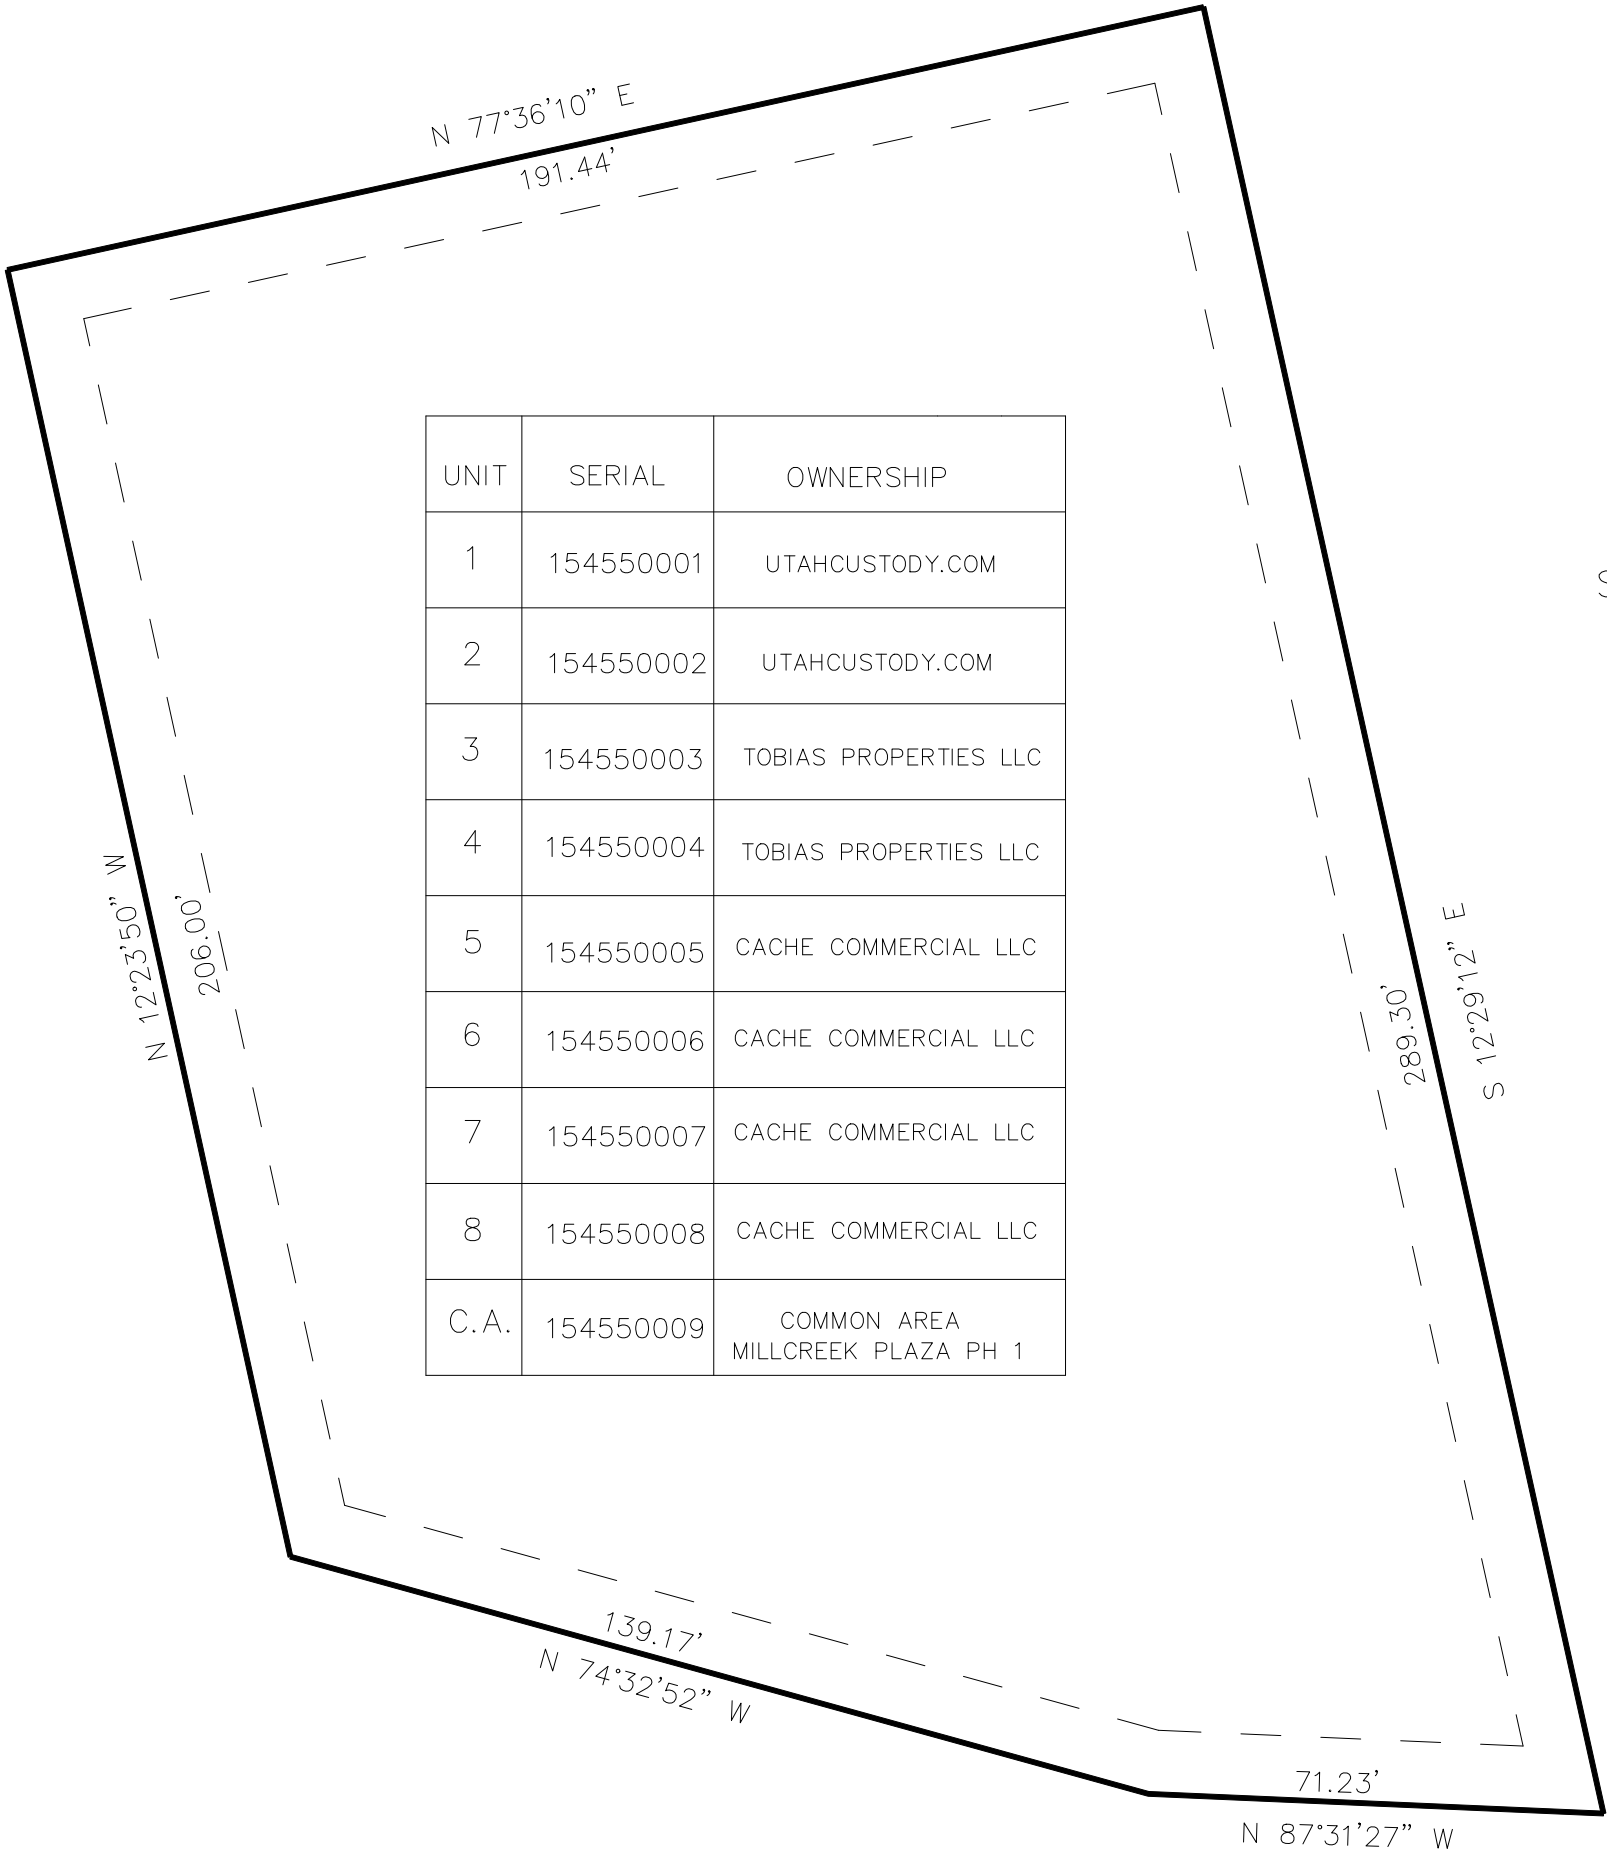

SSEE PAGE 30-2

SSEE PAGE 30-2

SSEE PAGE 30-2

10' UTILITY & DRAINAGE EASEMENTS EACH
SIDE OF PROPERTY LINES AS INDICATED
BY DASHED LINES EXCEPT AS OTHERWISE
SHOWN.

FOR COMPLETE ENG DATA SEE
ORIGINAL DEDICATION PLAT IN
BOOK 67, PAGE 42 OF RECORDS.