

PART OF THE SW.1/4, OF SECTION 35, T.6N., R.2W., S.L.B. & M.  
DOXEY ACRES LOTS 5,6,7 1ST AMENDMENT


IN WEST HAVEN CITY

TAXING UNIT: 291

SCALE 1" = 60'

SEE PAGE 94

SEE PAGE 94

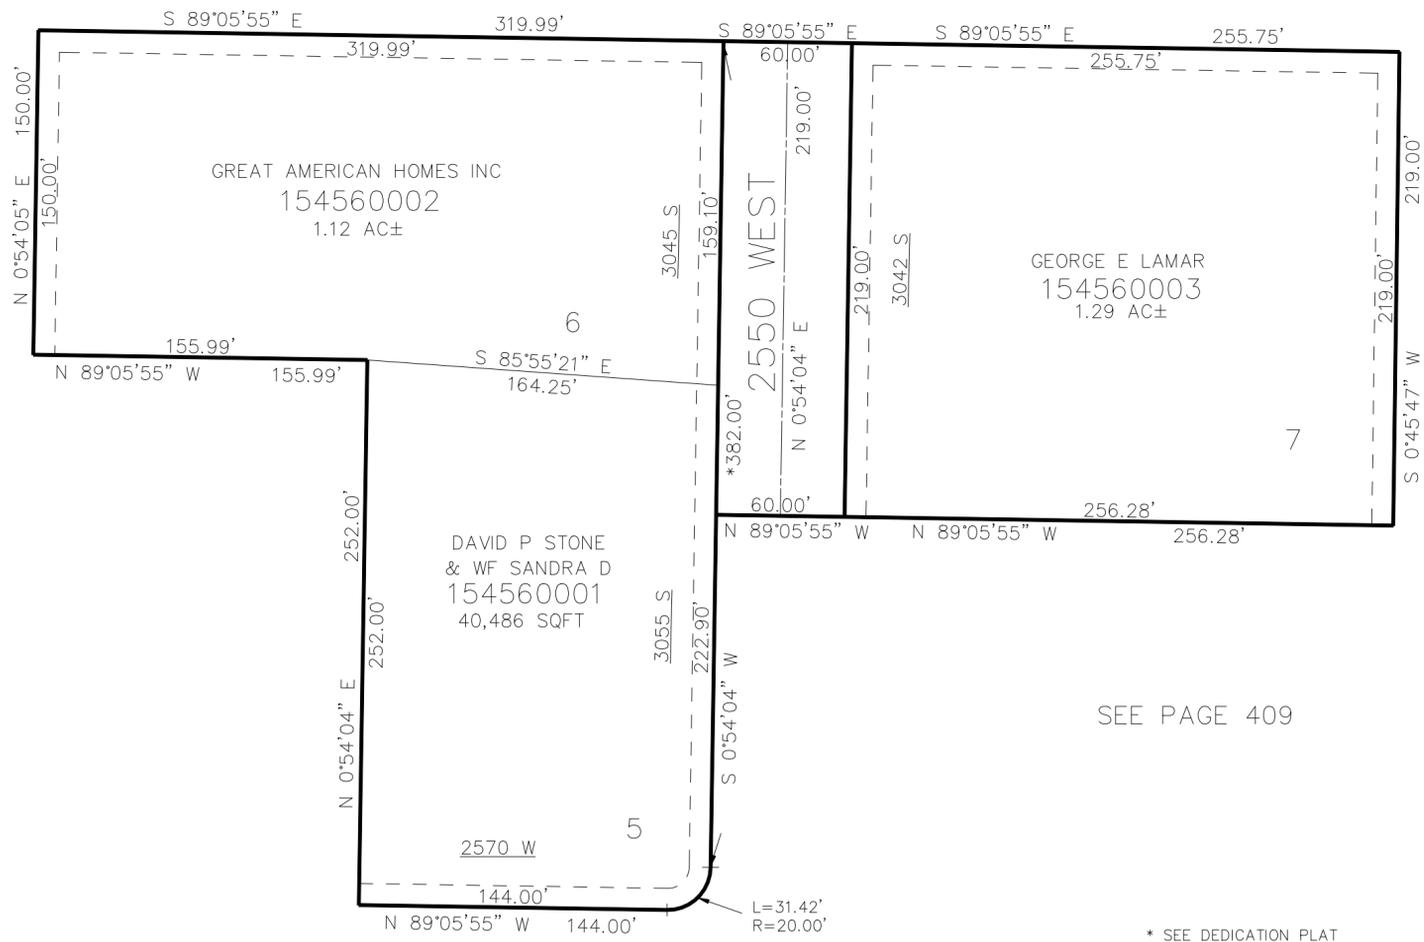

SEE PAGE 409

SEE PAGE 409

\* SEE DEDICATION PLAT

10' UTILITY & DRAINAGE EASEMENTS EACH  
SIDE OF PROPERTY LINES AS INDICATED  
BY DASHED LINES EXCEPT AS OTHERWISE  
SHOWN.

FOR COMPLETE ENG DATA SEE  
ORIGINAL DEDICATION PLAT IN  
BOOK 67, PAGE 44 OF RECORDS.